

Prostor AP.05


TLORIS VP.LS.5 100/80+239+177/40/280cm

375

2 35 149 90 95


214 430 2 29 2 29 2 29 2 30 2 51

Pogled iz hodnika 1

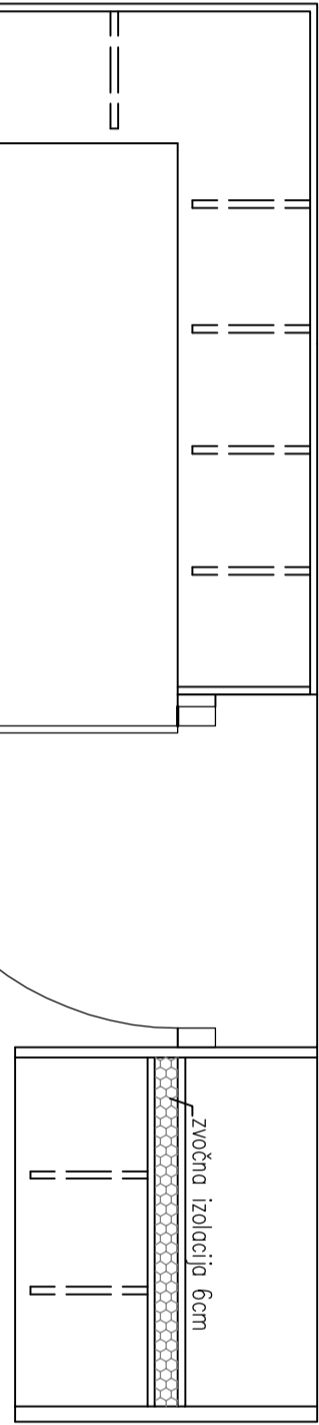


35 262 35 80

80 35 262 35

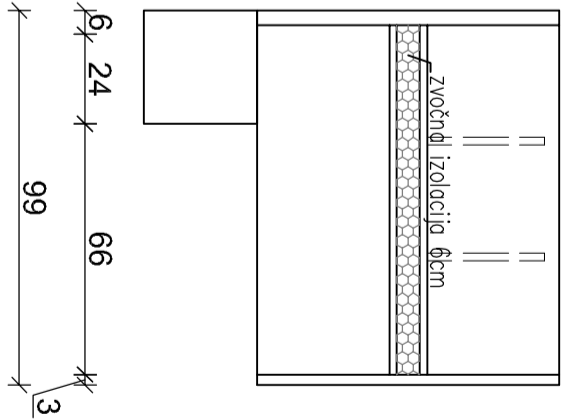


6 24 66 99 3

Pogled iz hodnika 1

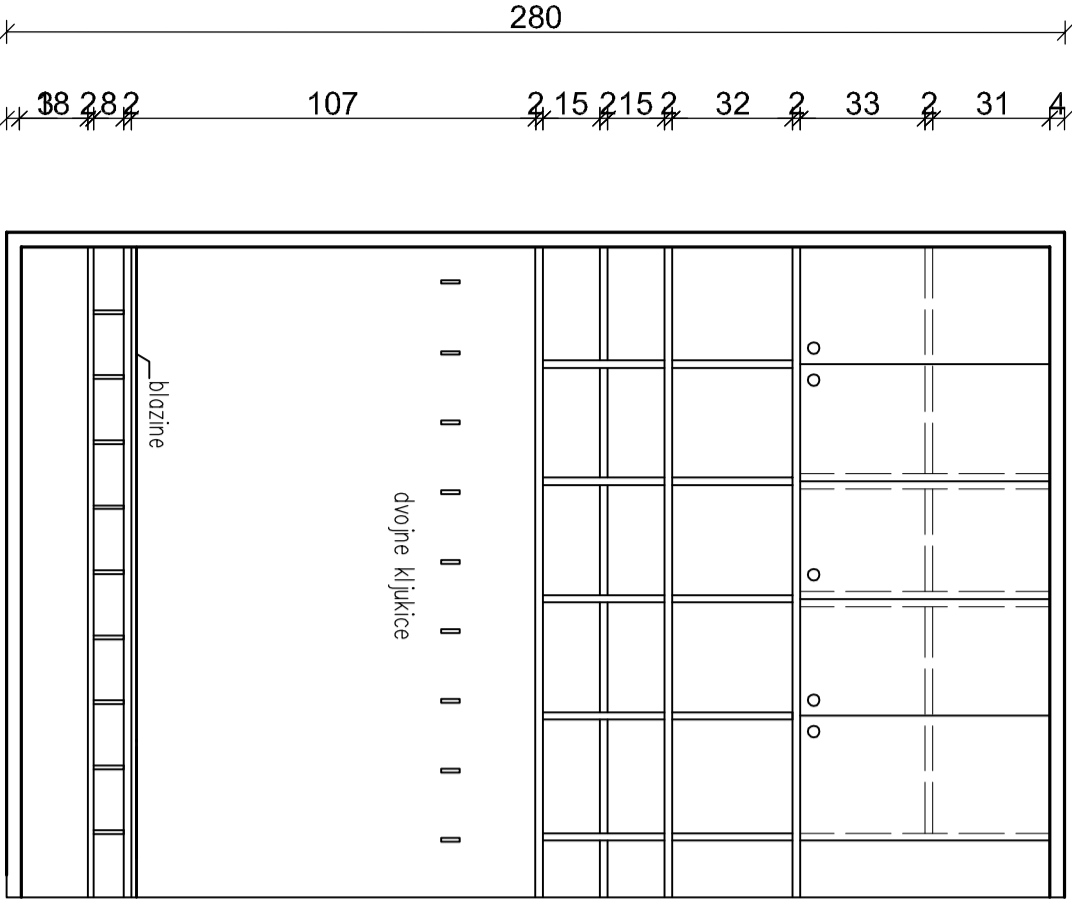


Pogled iz hodnika

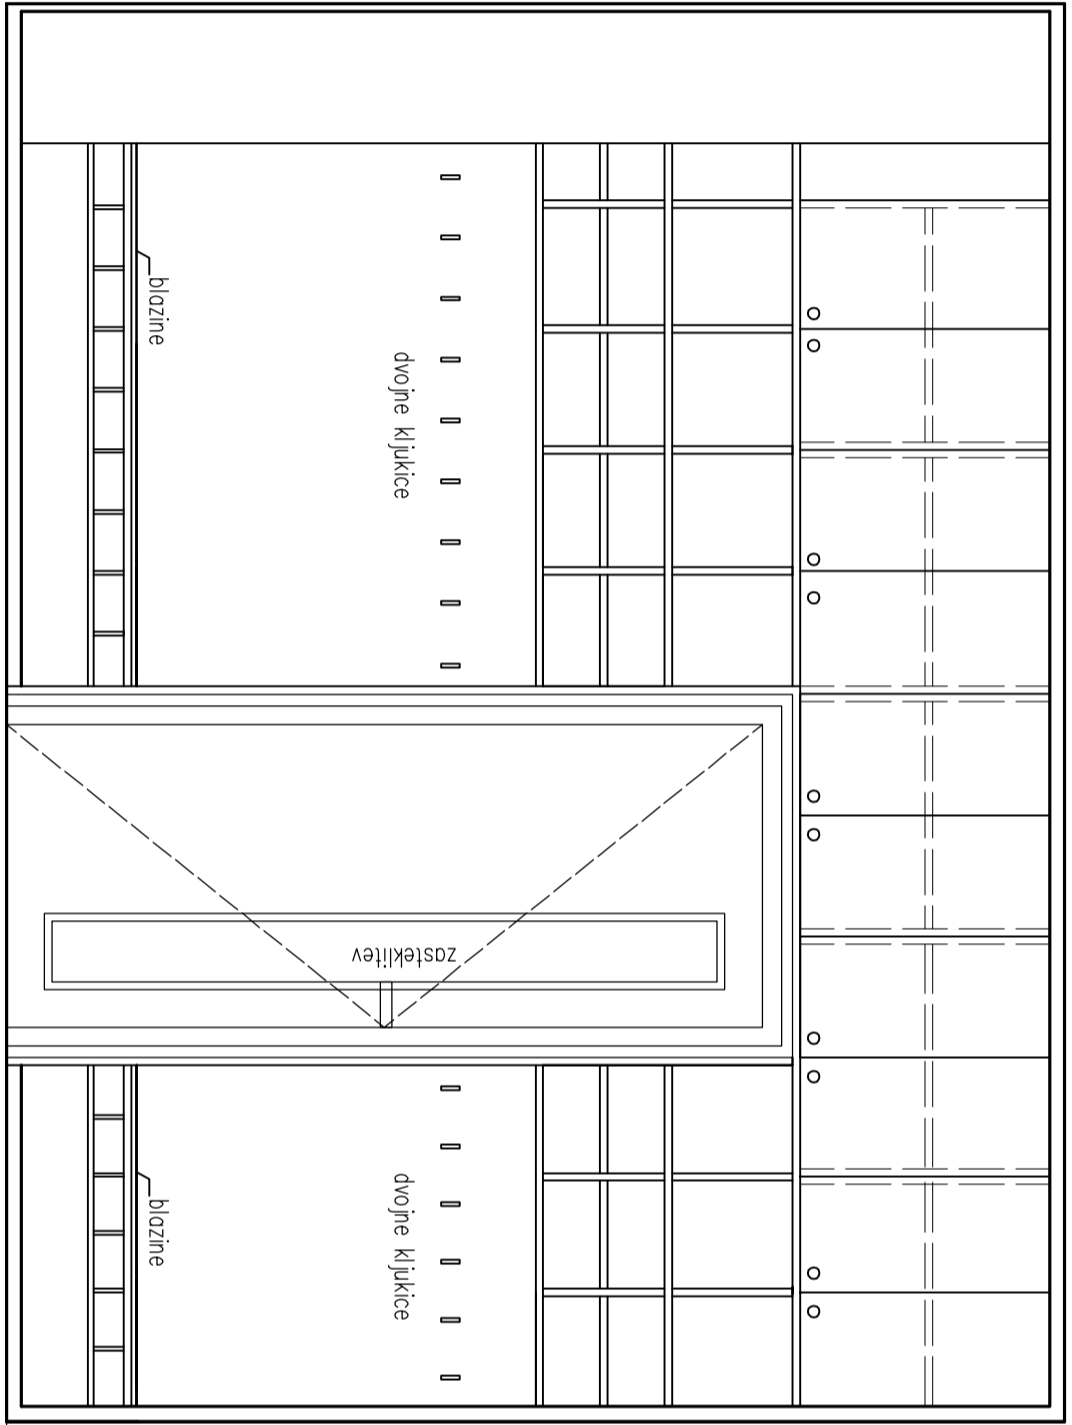

210 70 33 107 2 15 2 15 2 32 2 33 2 31 4

Pogled iz igranice

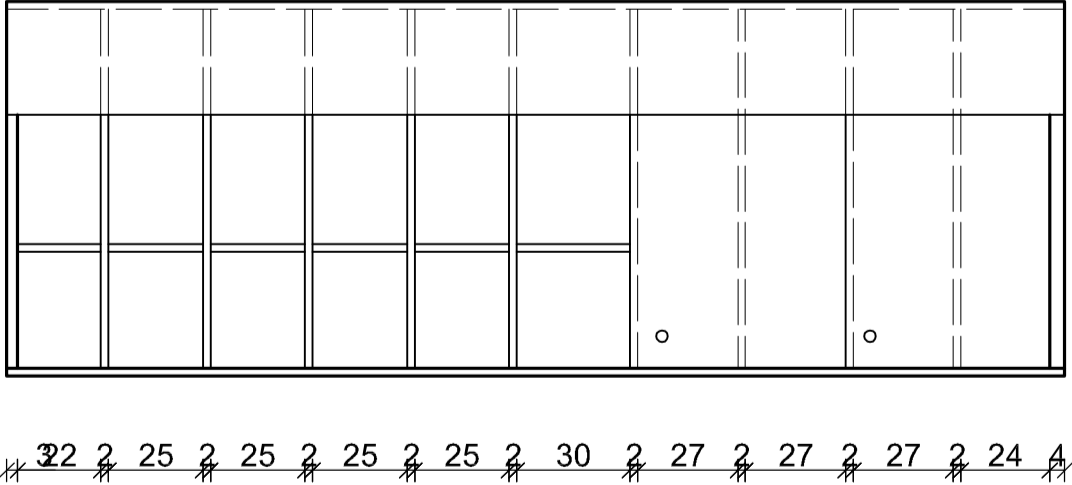

32 2 25 2 25 2 25 2 25 2 30 2 27 2 27 2 27 2 24 4 280

Investitor:		Občina Brežice, Cesta prvih borec 18 8250 Brežice	
Projektant:		Savaprojekt, d.o.o., Cesta krskih zrt 59, 8270 Kriško	
Objekt:		Osnovna šola Arčice	
Del objekta:		I. faza: vrtec	
OV/P:		T. Božnjak, učila	
OP:		ZAPS 1227	
SP:		A. Hrnova, učila	
Vrsta risbe:		ZRRIS ELEMENTA : VP.LS.5	



Ta načrt velja za pogodbeno določene namene.							
Vrsta risbe:		1/3 - NAČRT OPREME		Vrsta proj.:		Vrsta nčr.:	
Datum:		nov. 2018		Št. risbe:		Št. listov:	
Merklo:		SPK-1/3		PZI		1/3	
Vrsta proj.:		17140-00		PZI		1/3	
Vrsta nčr.:		008		01		0	