




Osnova poda
Lesocementna plošča

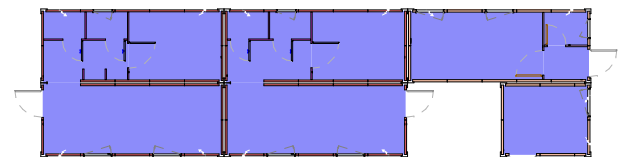

Obloga poda
PVC siva

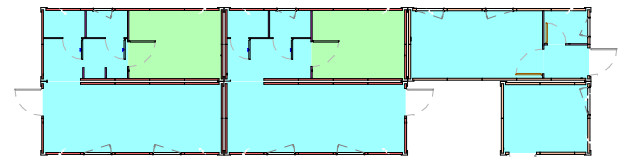


Obloga stropa
FT 9002
Iverica bela

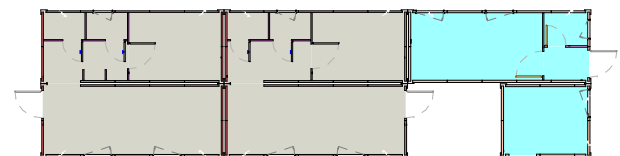


Barva sten znotraj
Iverica bela
RAL 9002


Pogled z leve
1 : 50

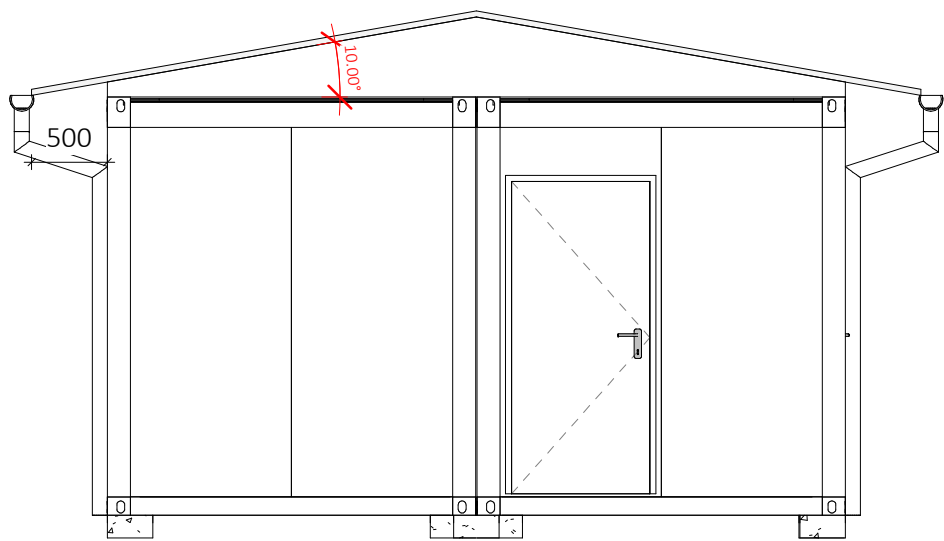


Pogled z desne
1 : 50

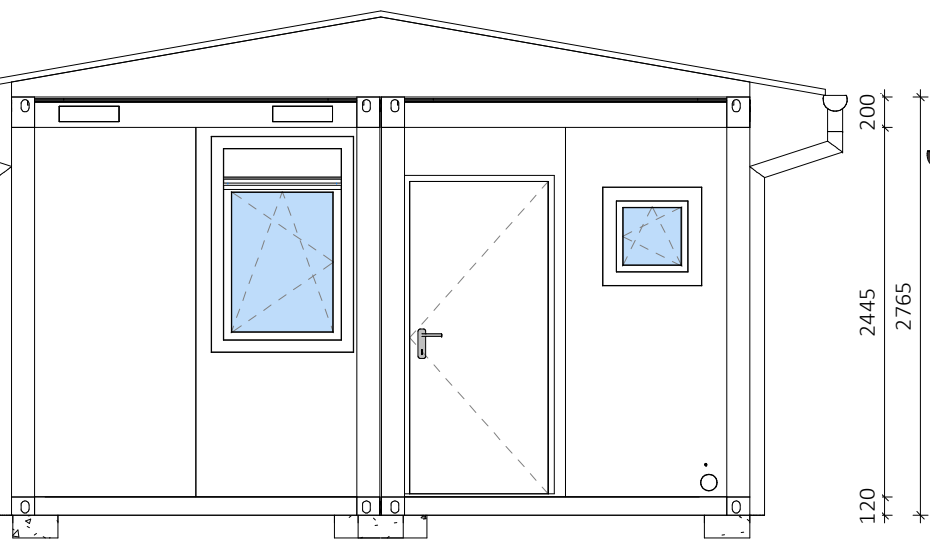


3D

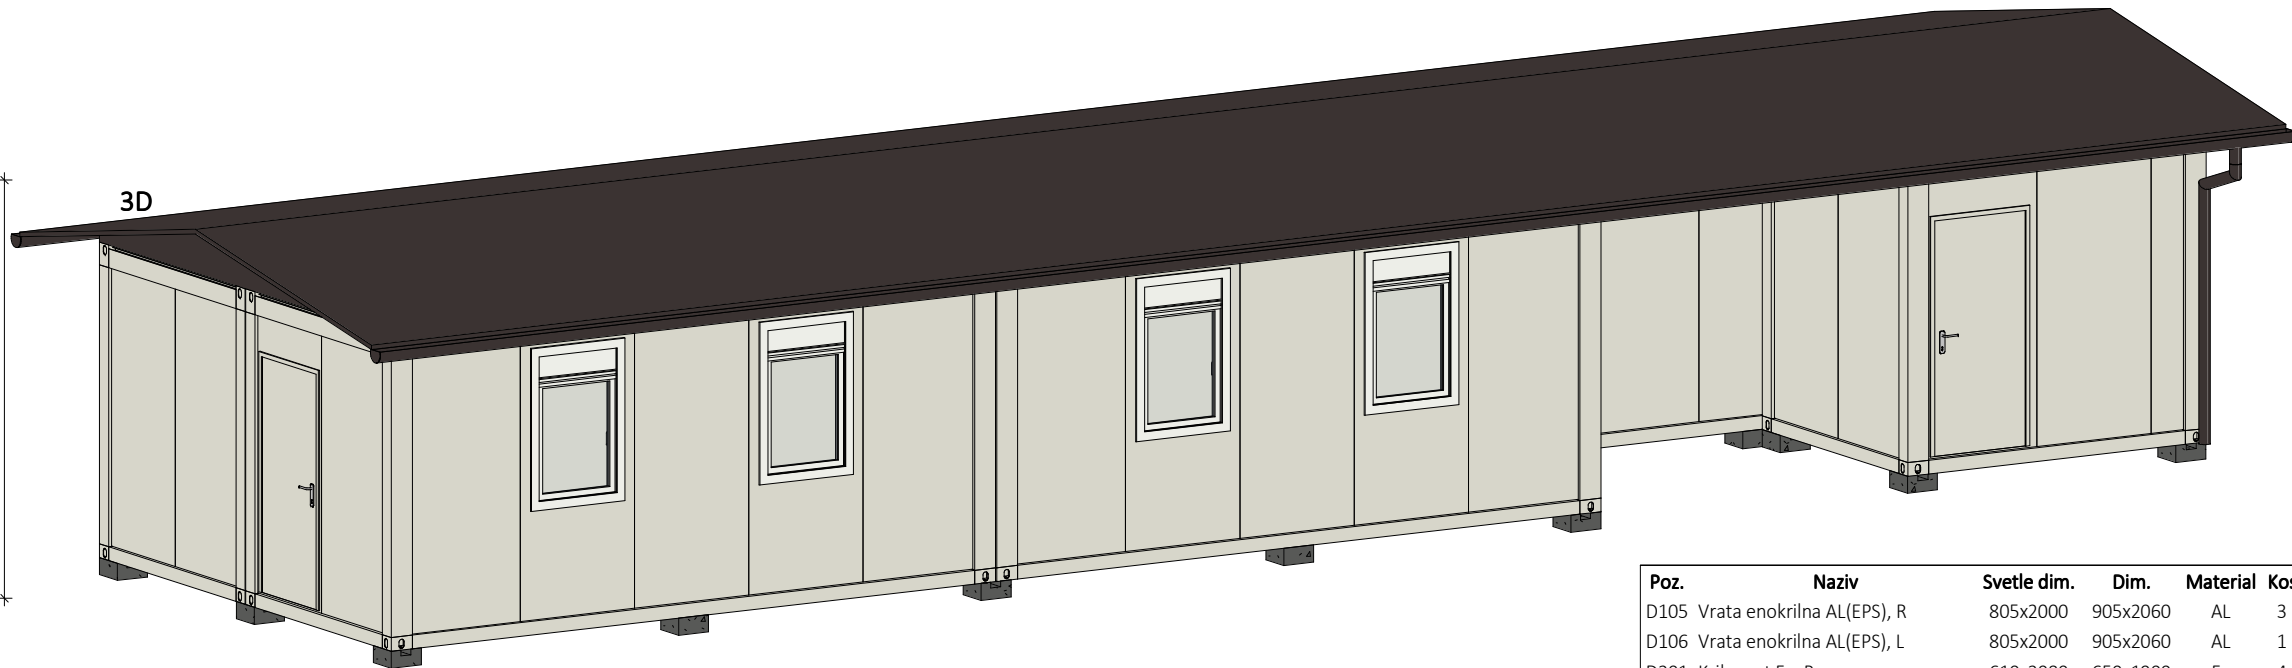



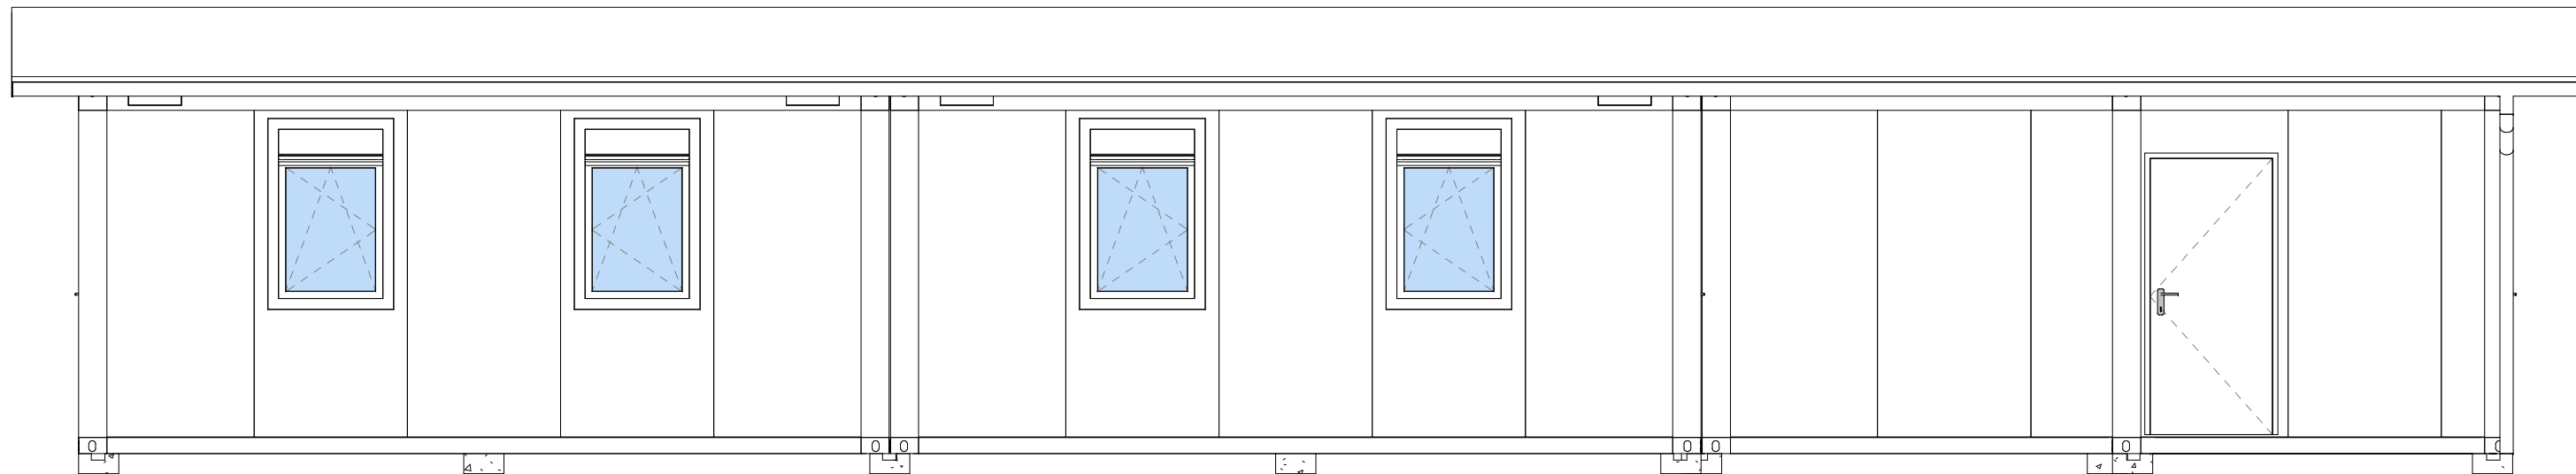



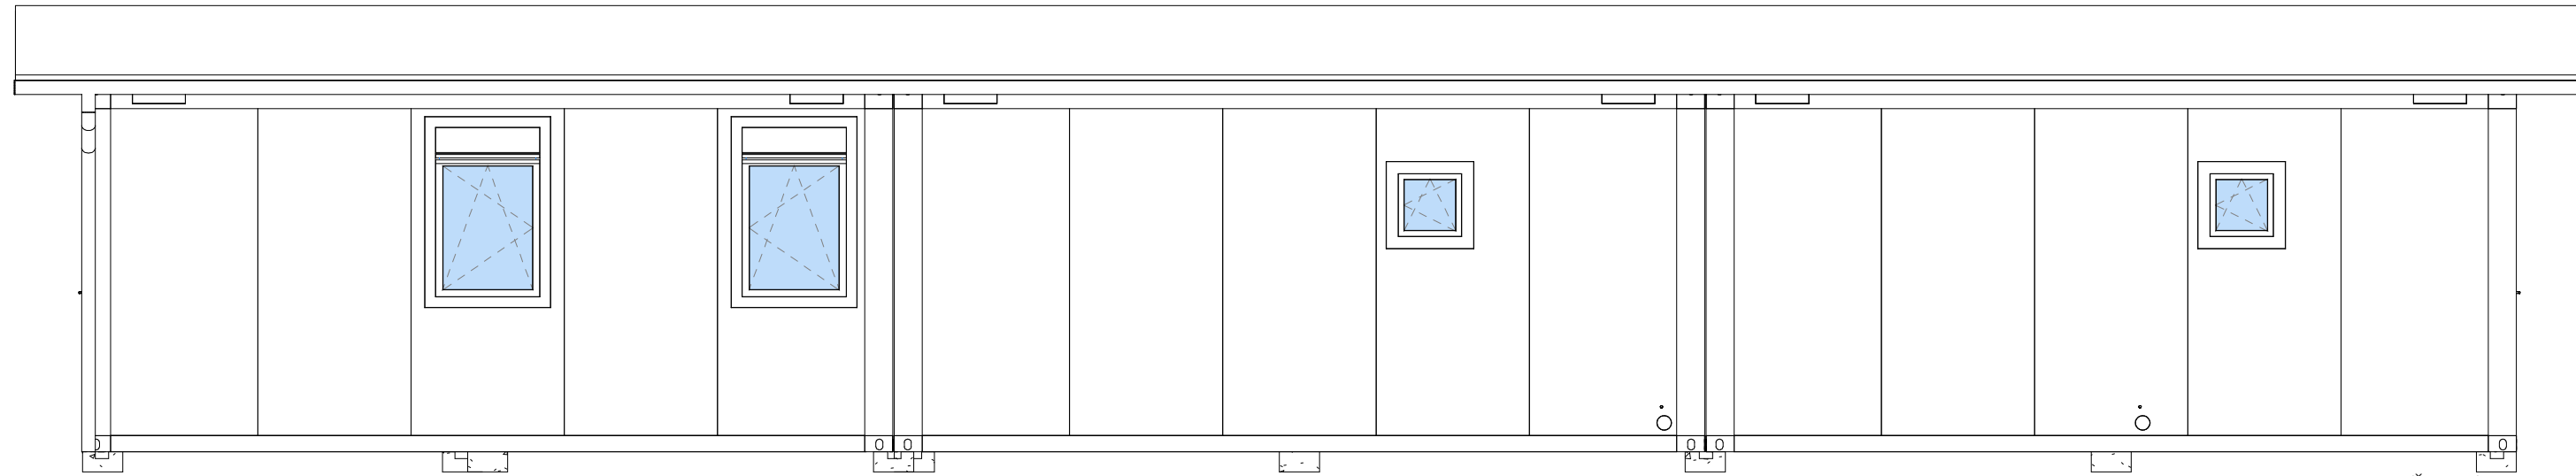







Pogled spredaj
1 : 50



Pogled zadaj
1 : 50

 

Poz.	Naziv	Svetle dim.	Dim.	Material	Kos
D105	Vrata enokrilna AL(EPS), R	805x2000	905x2060	AL	3
D106	Vrata enokrilna AL(EPS), L	805x2000	905x2060	AL	1
D201	Krilo vrat Fe, R	610x2080	650x1900	Fe	4
D207	Krilo vrat Fe, R	810x2000	850x2000	Fe	2
D303	Krilo vrat Les, R	610x1990	650x2000	Wood	1
D307	Krilo vrat Les, R	810x1990	850x2000	Wood	1
W101	Okno enokrilno z roletom, R		885x1372	PVC	4
W102	Okno enokrilno z roletom, L		885x1372	PVC	3
W205	Okno enokrilno sani brez rolete, L		600x600	PVC	3

 Tip luči			Kos	
	Luč plafonijera 1x53W		1	
	Luč plafonijera 1x53W sani, IP54		1	
	Luč neonska 1x58W		9	
	Luč neonska 2x58W		1	
Elektro oprema			Kos	
	Stikalo tripolno IP44		2	
	Vtičnica dvojna IP20		4	
	Vtičnica enojna IP20		7	
	Vtičnica enojna IP44		4	
	Stikalo navadno IP20		5	
	Stikalo navadno IP44		5	
Tip panela		Izolacija	Dolžina [m]	Stk.
	Fe-40	40mm	12.44	8
	FTV-60 [9002/white/9002]	60mm	59.54	52
	FTVL-60 [9002/white/9002]	60mm	25.93	24
	SI-50	30mm	3.65	2

REM d.o.o.

Investitor:	Št. risbe:	Nalepke	
Ime risbe:	10105-20-03 - A-03	Vodovod	/
Objekt:	Verzija:	Elektrika	PVC
	04	Vilice	IEC 60364
Št.projekta:	Merilo:	Izolacija stropa	/
	As indicated	Izolacija poda	100mm
Datum:	Risal:	Okvir vroče cink.	100mm
11.6.2020	Andrej Kastelic	Barva okvirja	RAL 9002
	Odobril:	Notranja višina	2,5m
	Matej Možina	Izvedba CTN	Zmontiran