




CESTISCE
OD.OSI
TEREN
OD.OSI

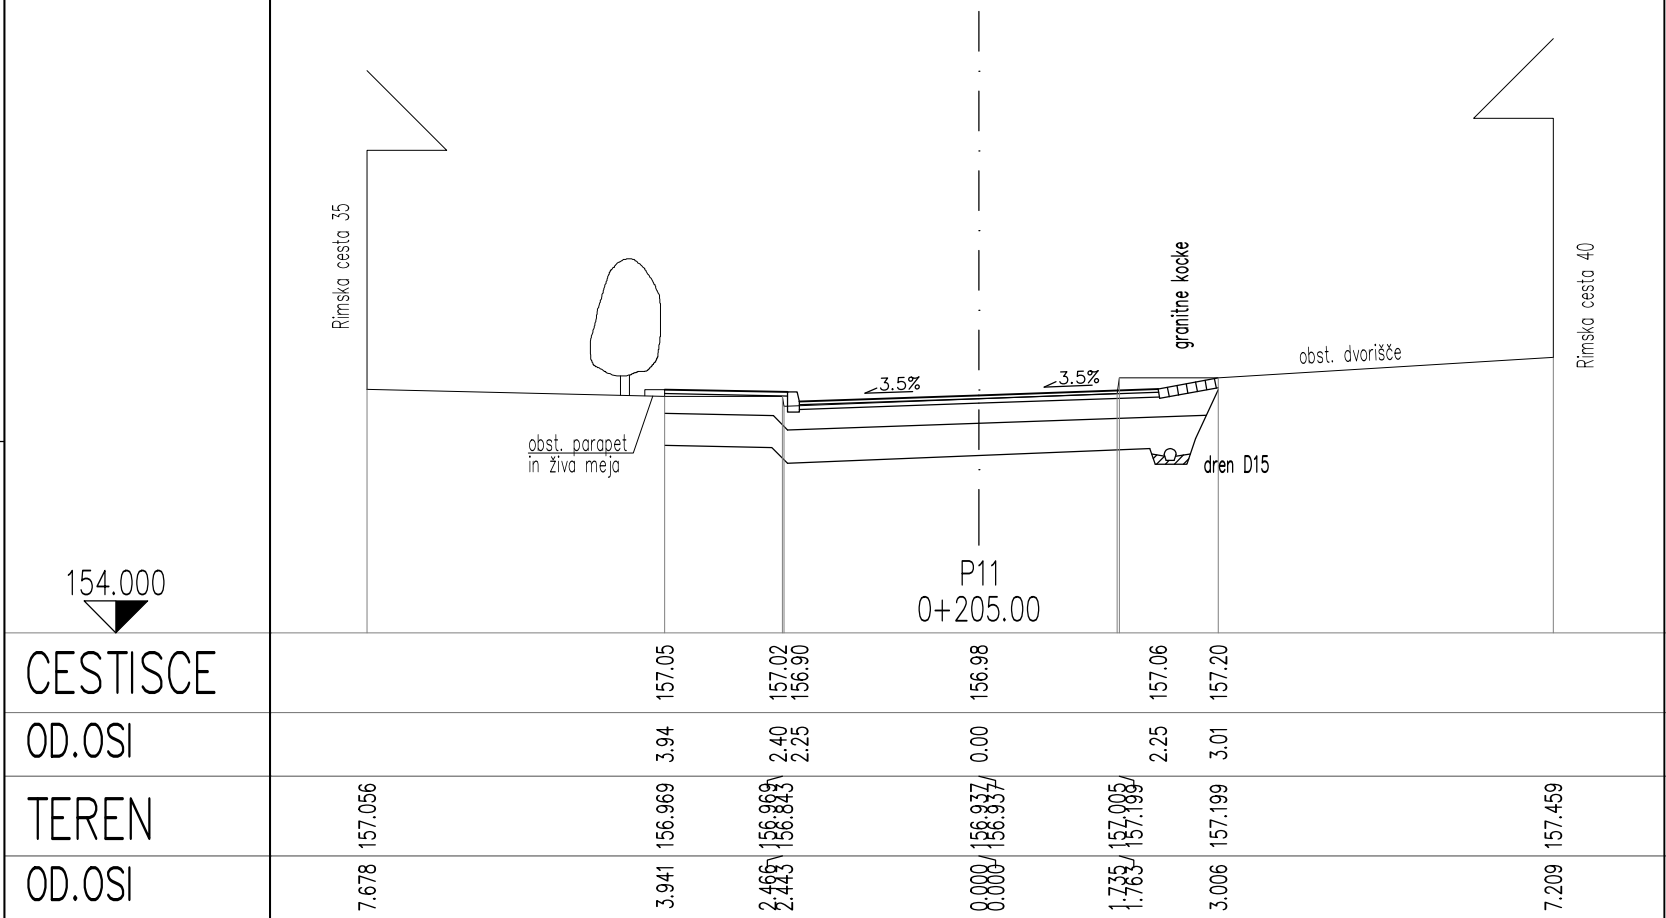


CESTISCE
OD.OSI
TEREN
OD.OSI

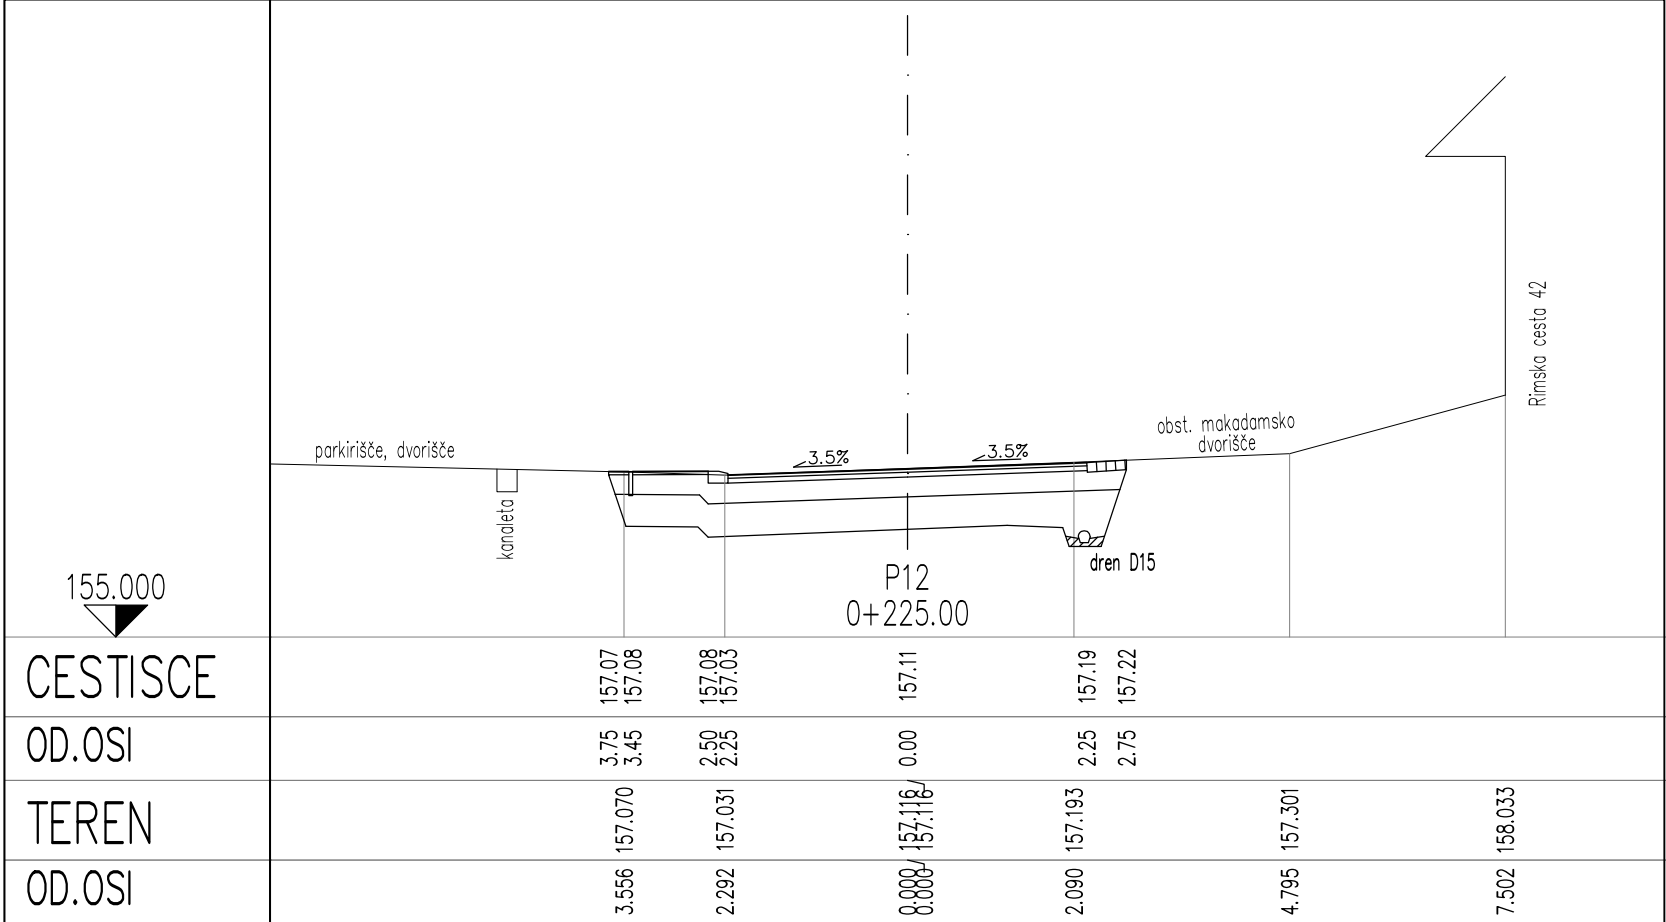


CESTISCE
OD.OSI
TEREN
OD.OSI

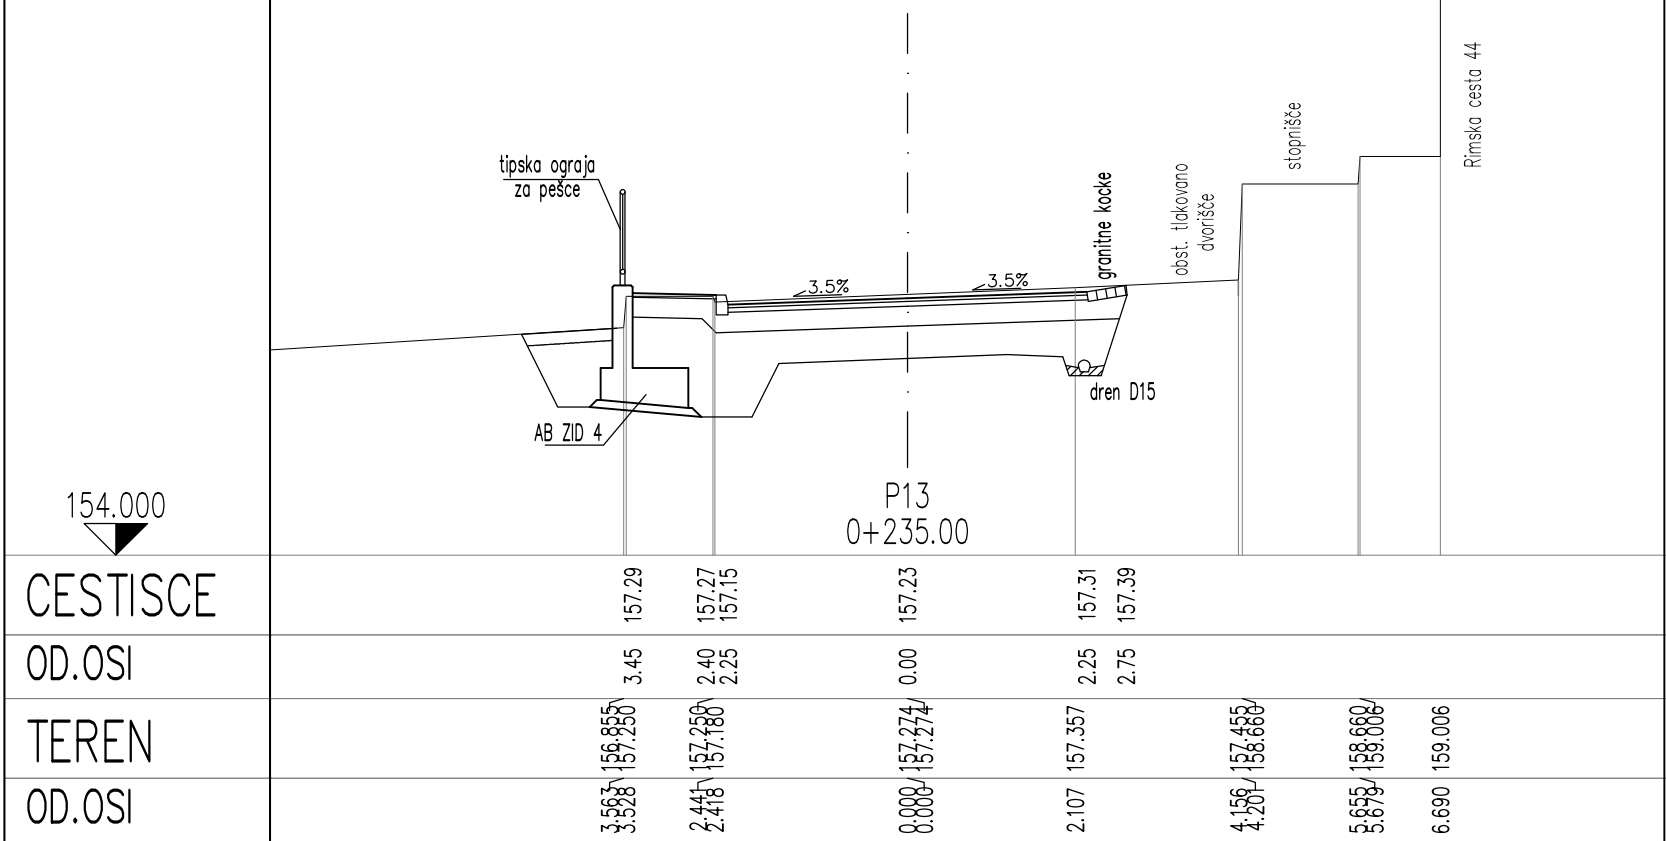


CESTISCE
OD.OSI
TEREN
OD.OSI

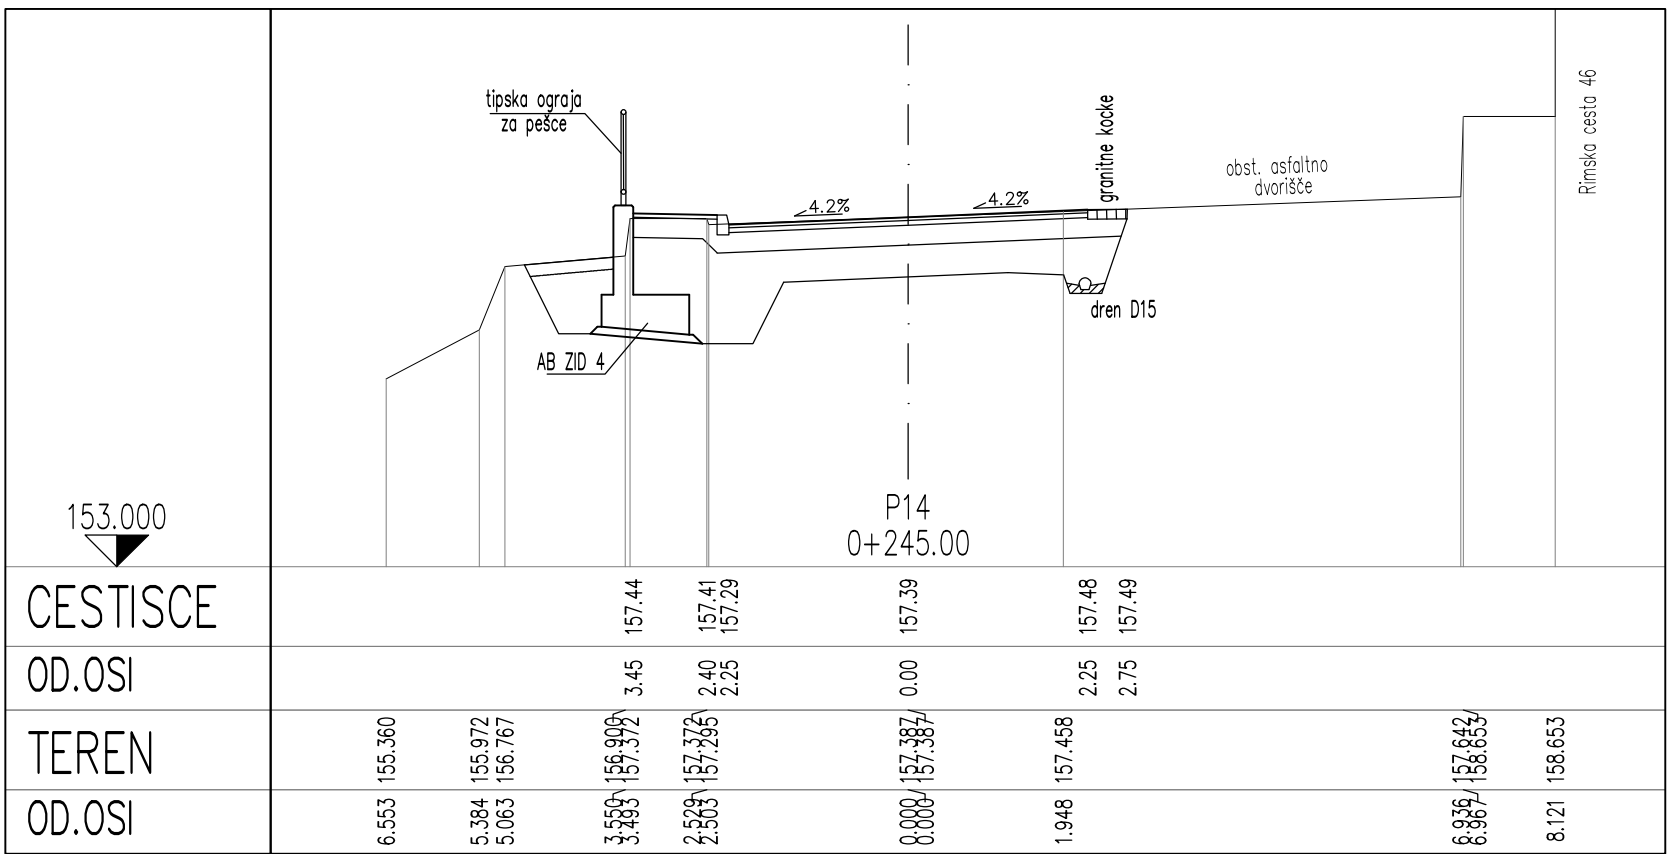


CESTISCE
OD.OSI
TEREN
OD.OSI

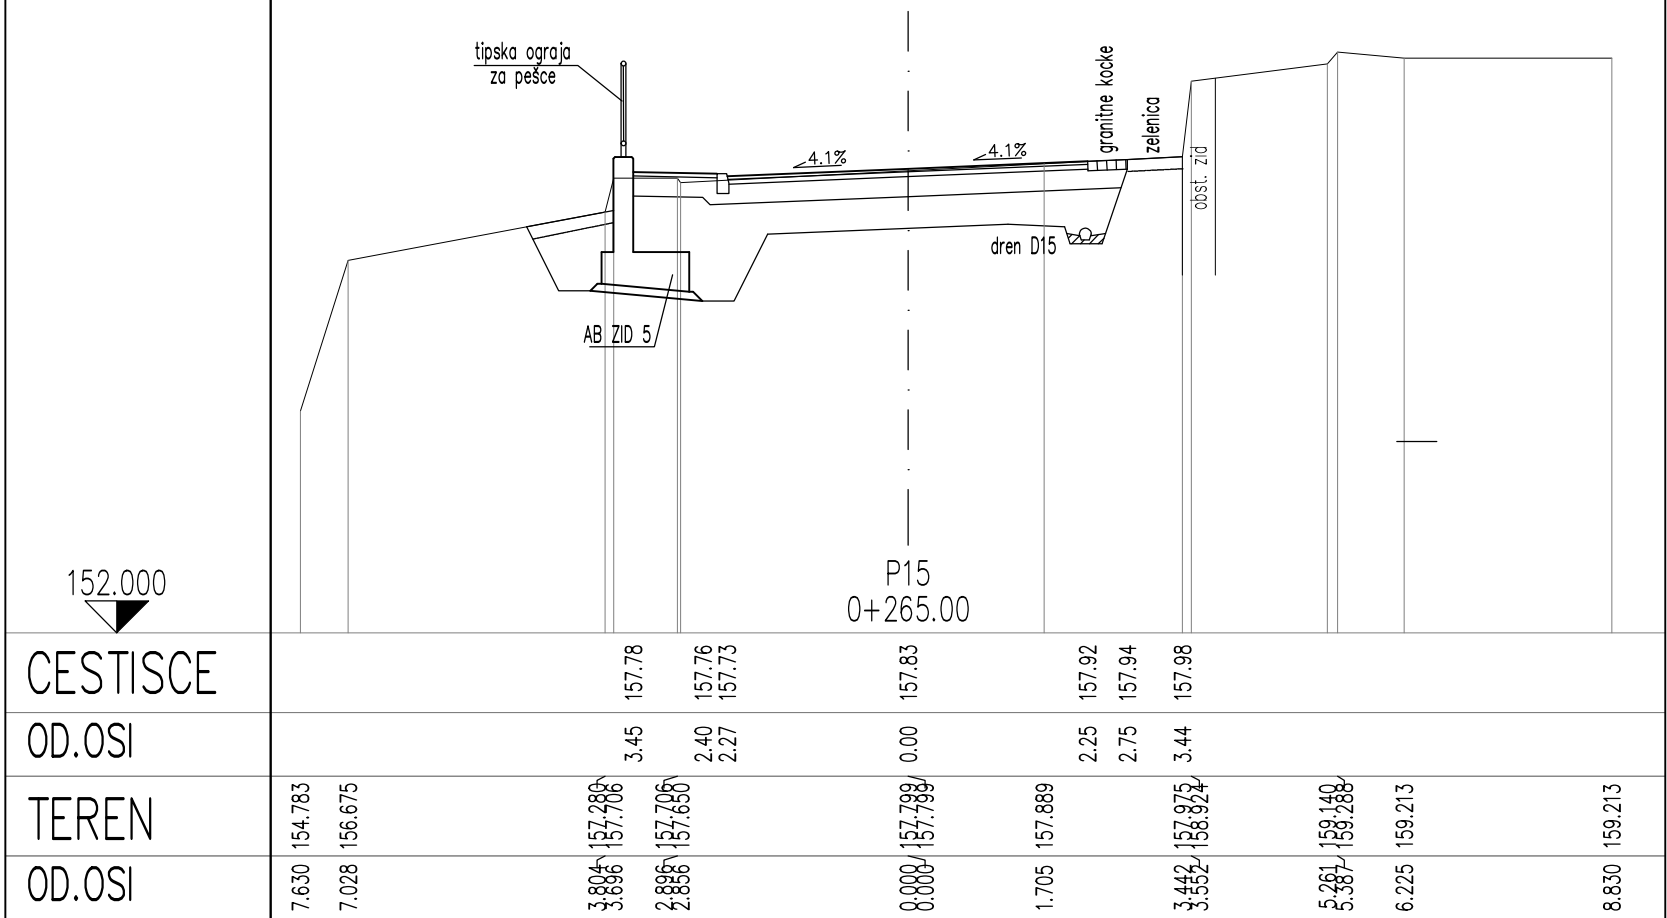


CESTISCE
OD.OSI
TEREN
OD.OSI

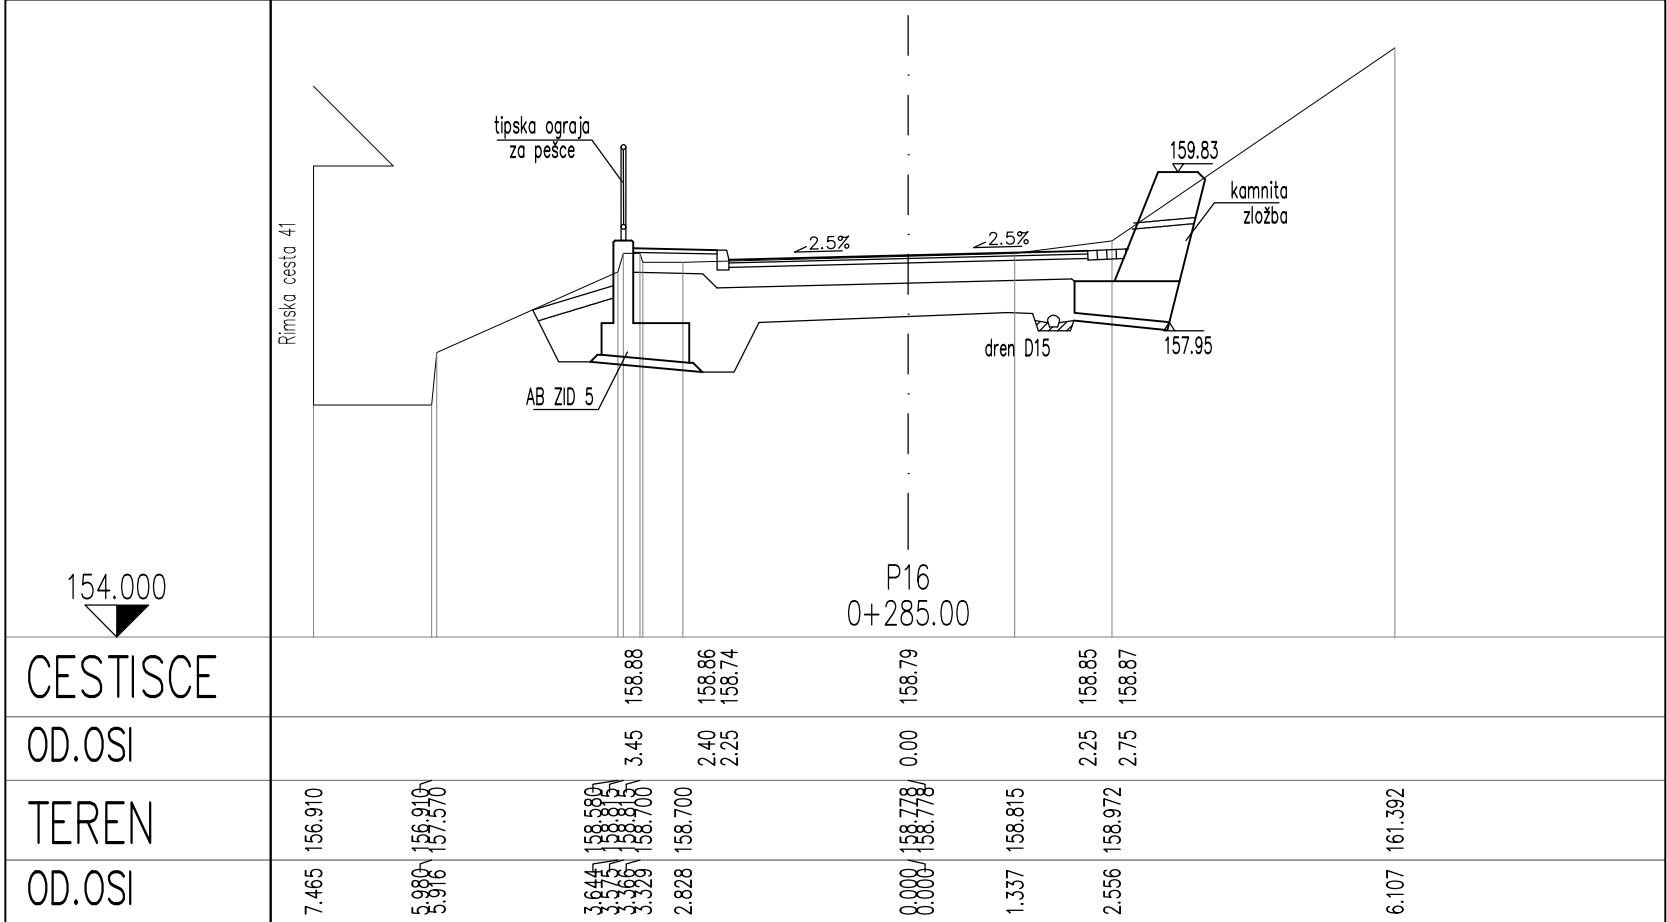


CESTISCE
OD.OSI
TEREN
OD.OSI

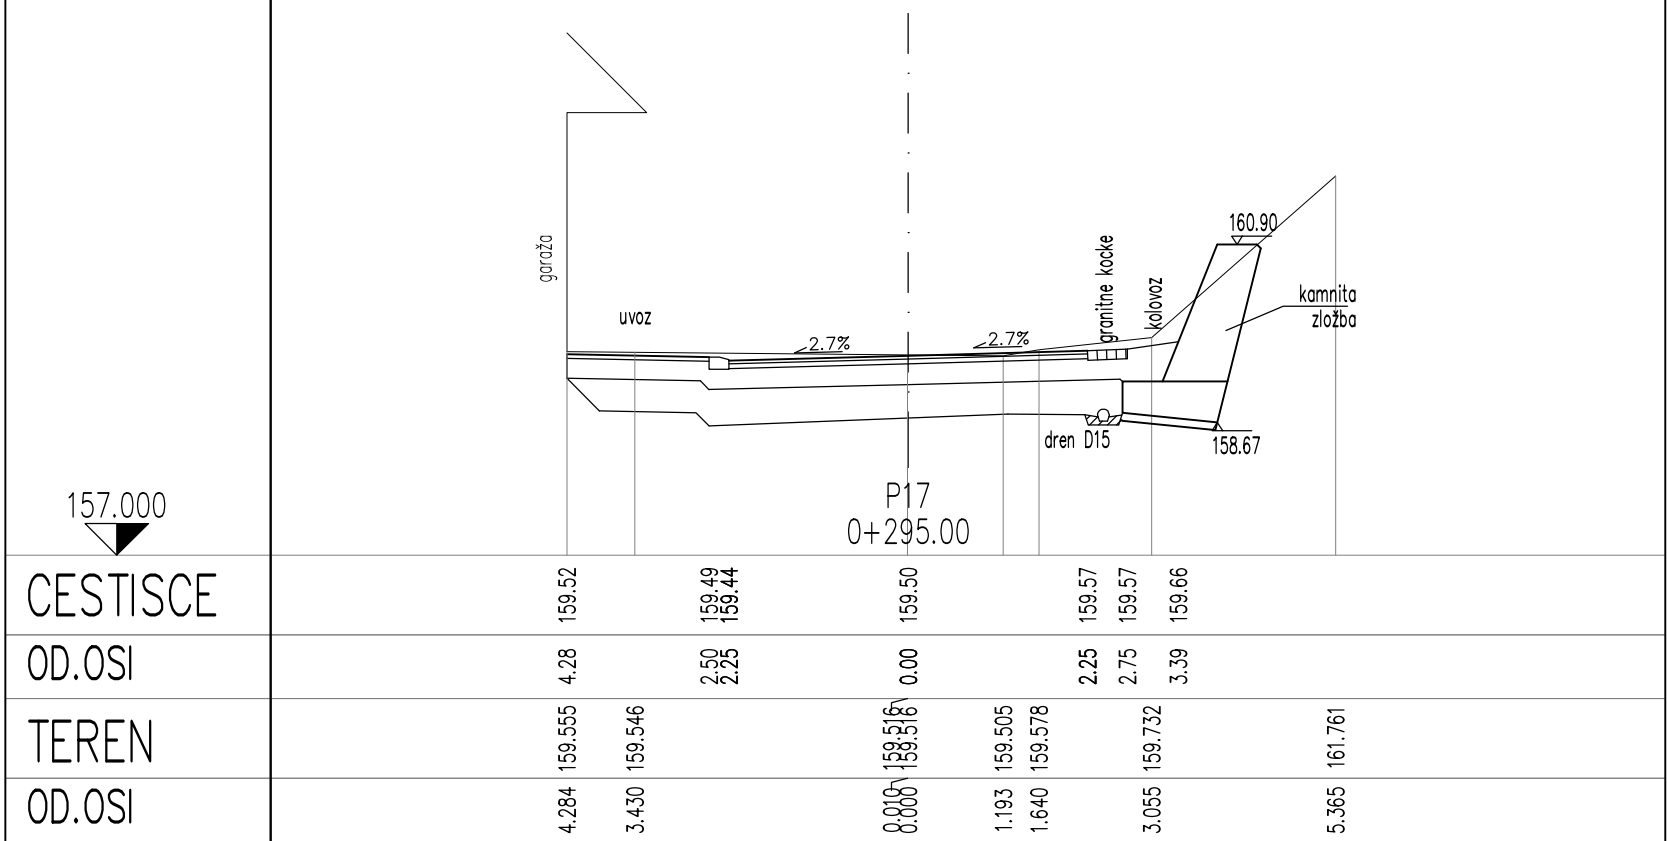


CESTISCE
OD.OSI
TEREN
OD.OSI

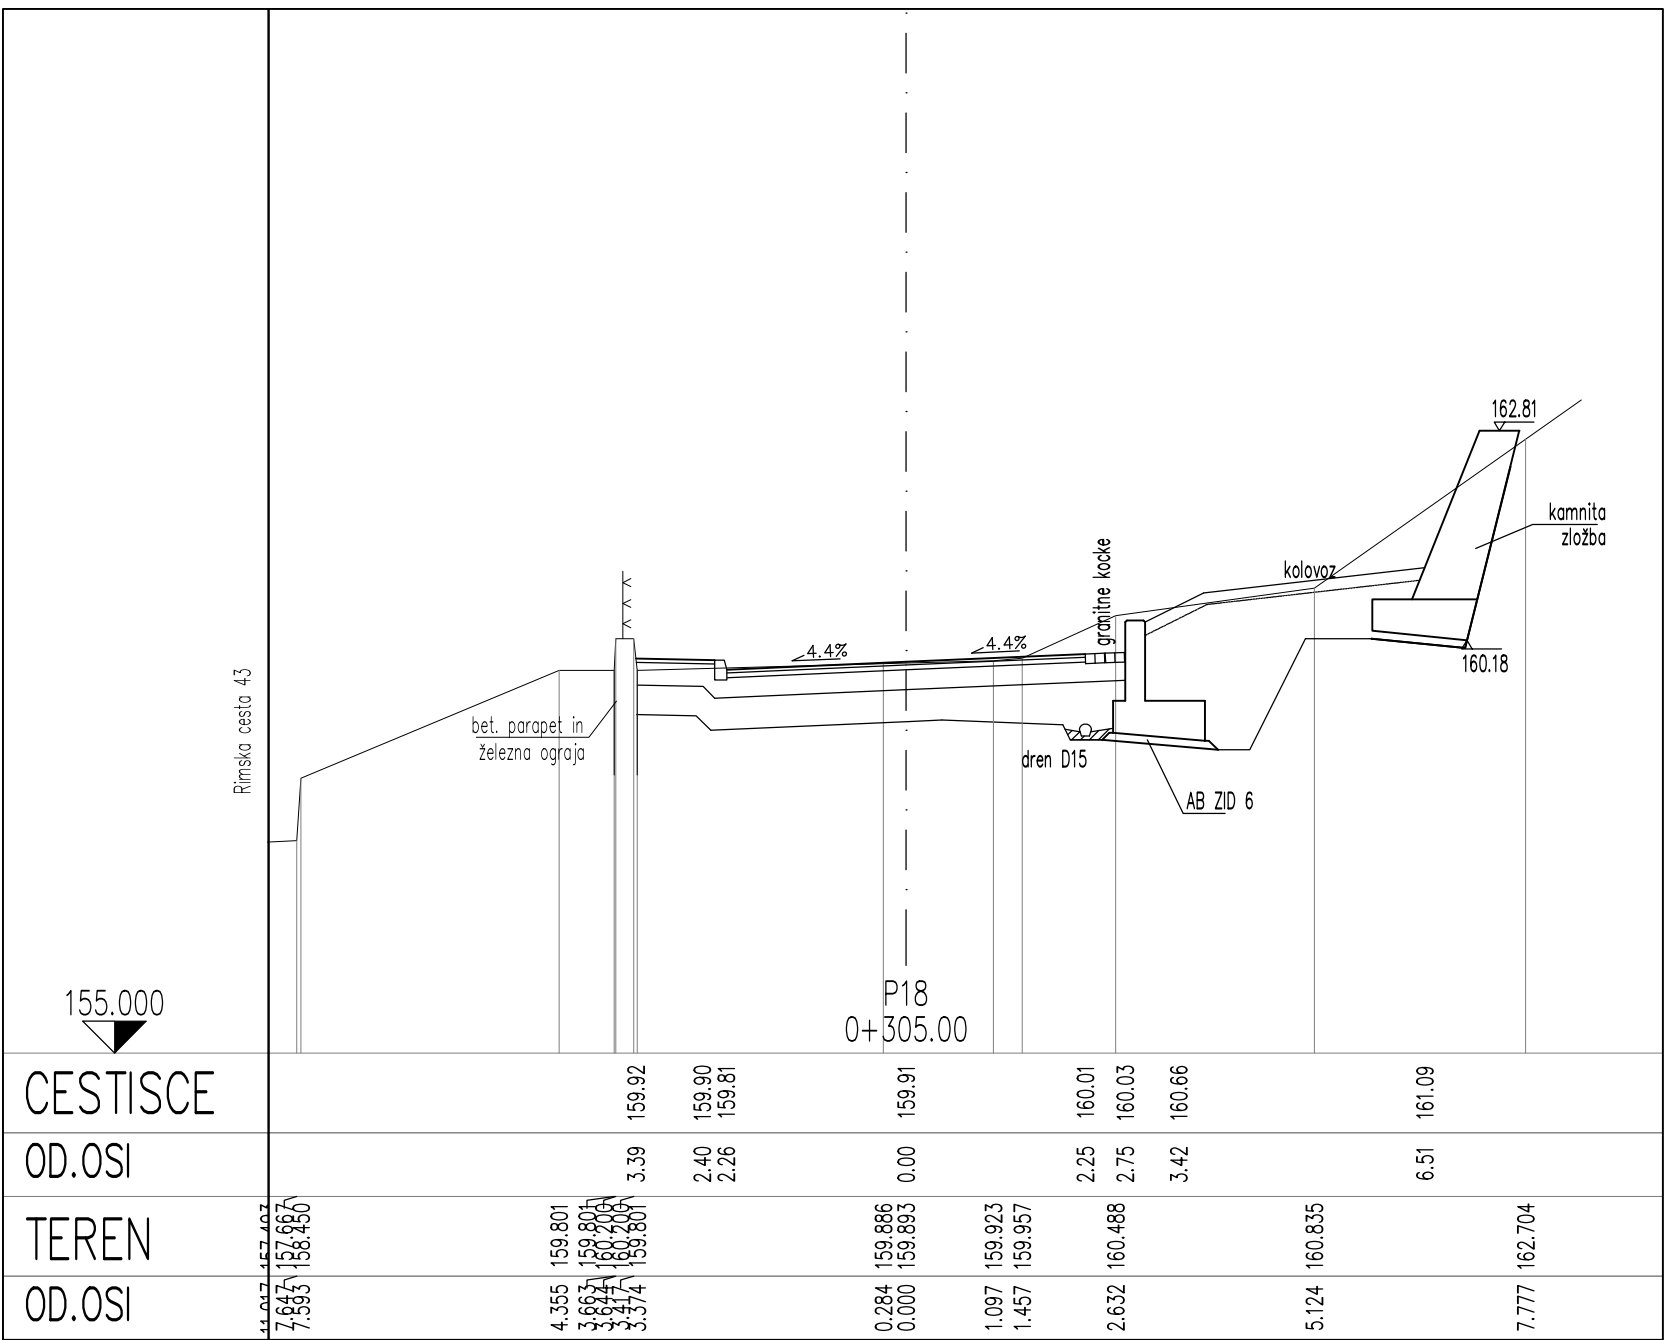


CESTISCE
OD.OSI
TEREN
OD.OSI

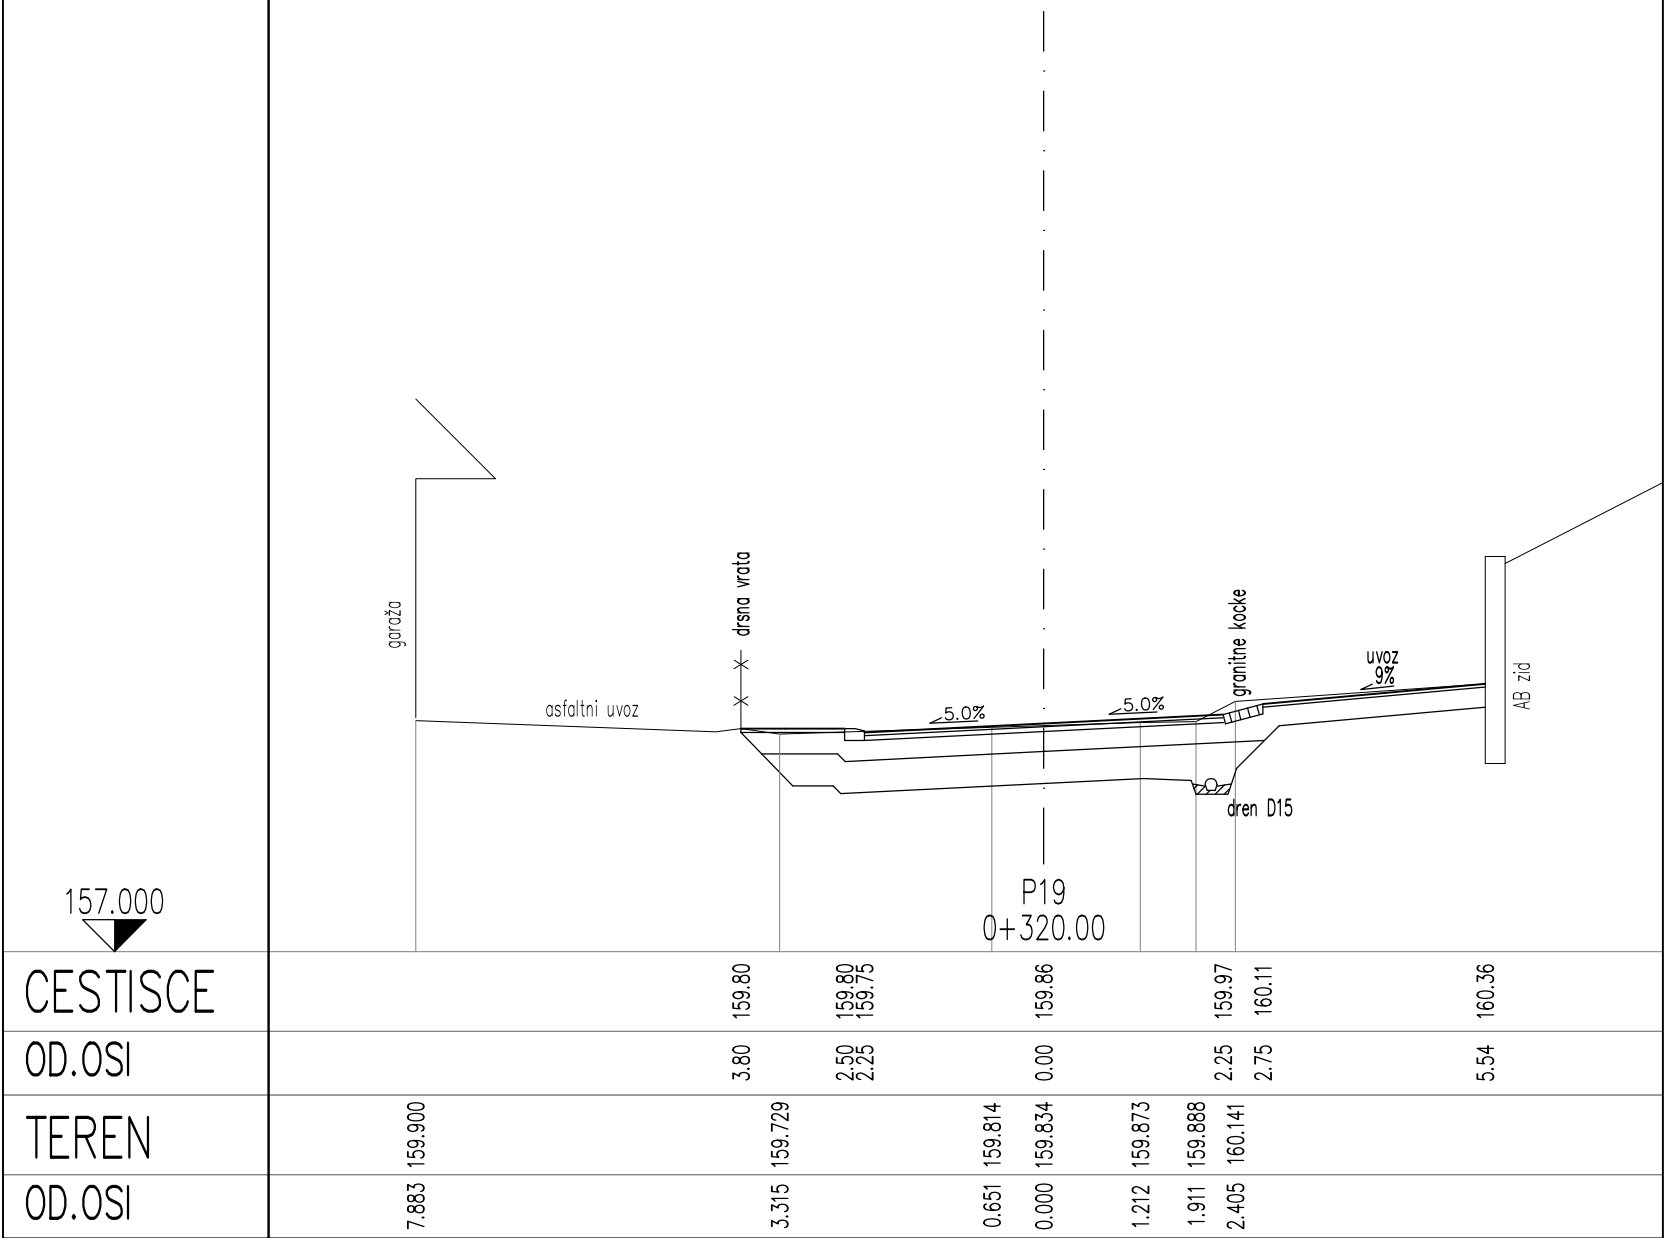


CESTISCE
OD.OSI
TEREN
OD.OSI

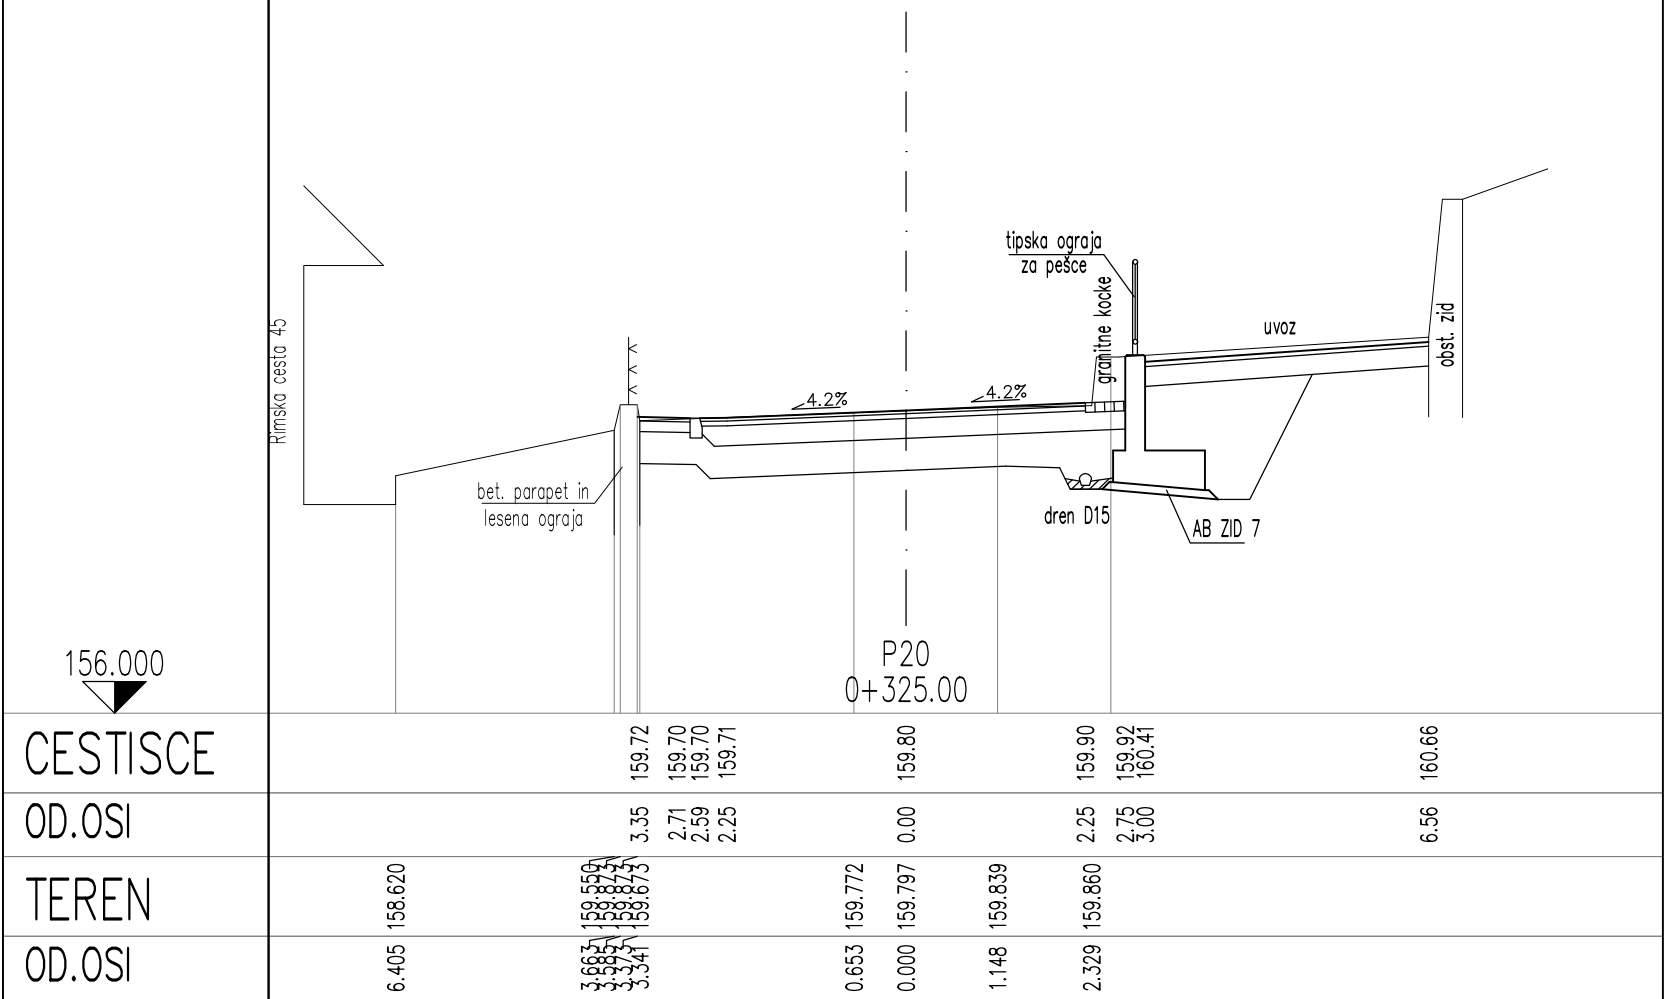


CESTISCE
OD.OSI
TEREN
OD.OSI

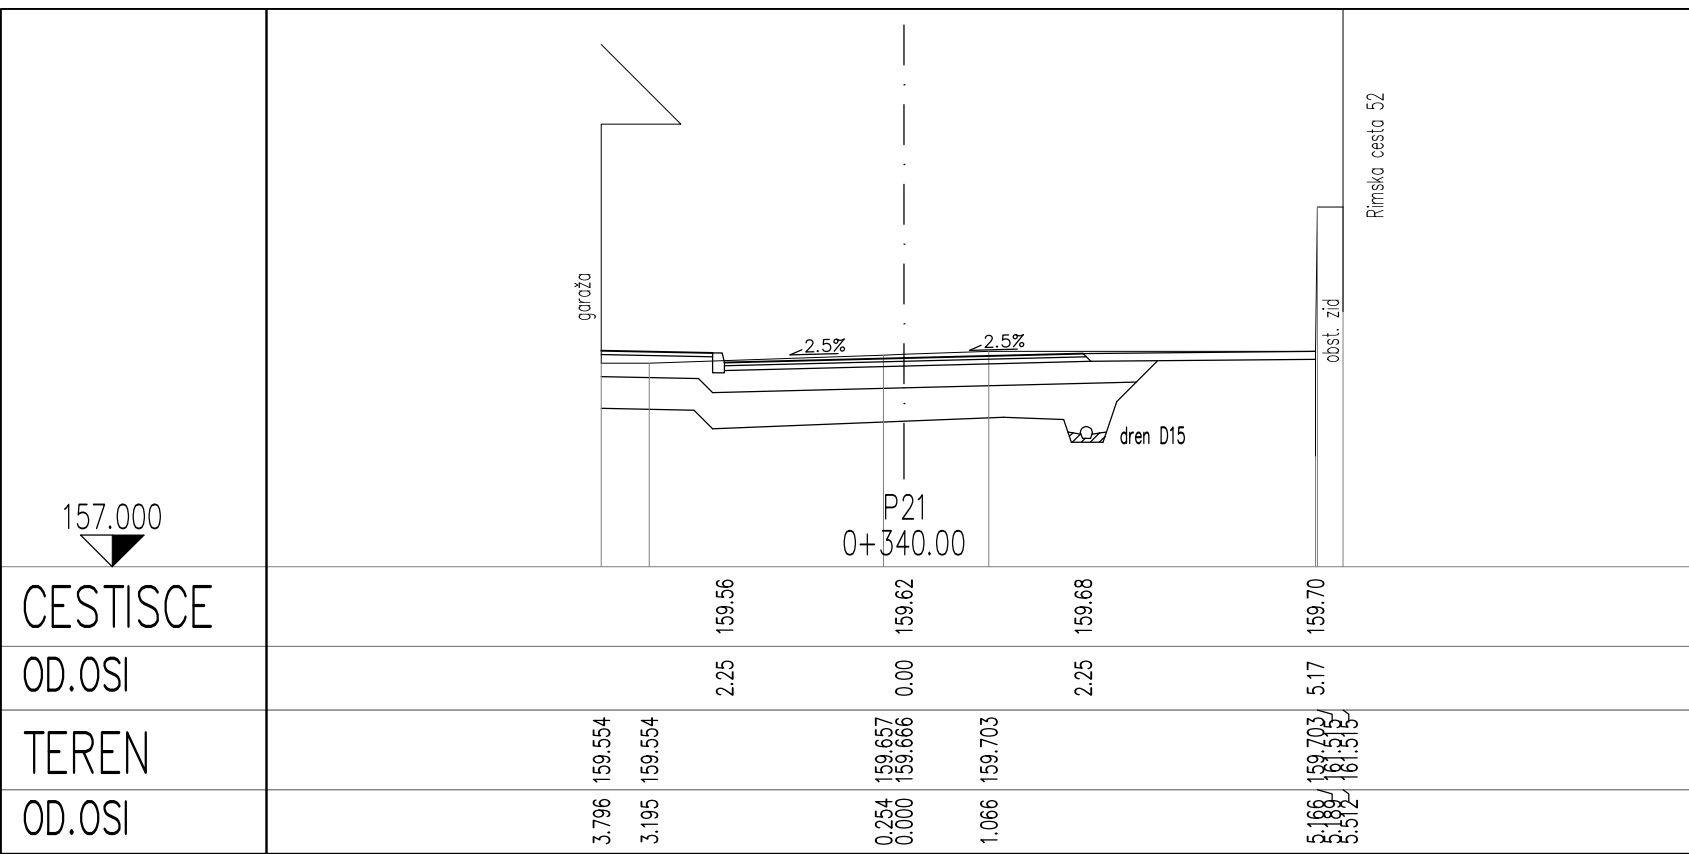

CESTISCE
OD.OSI
TEREN
OD.OSI

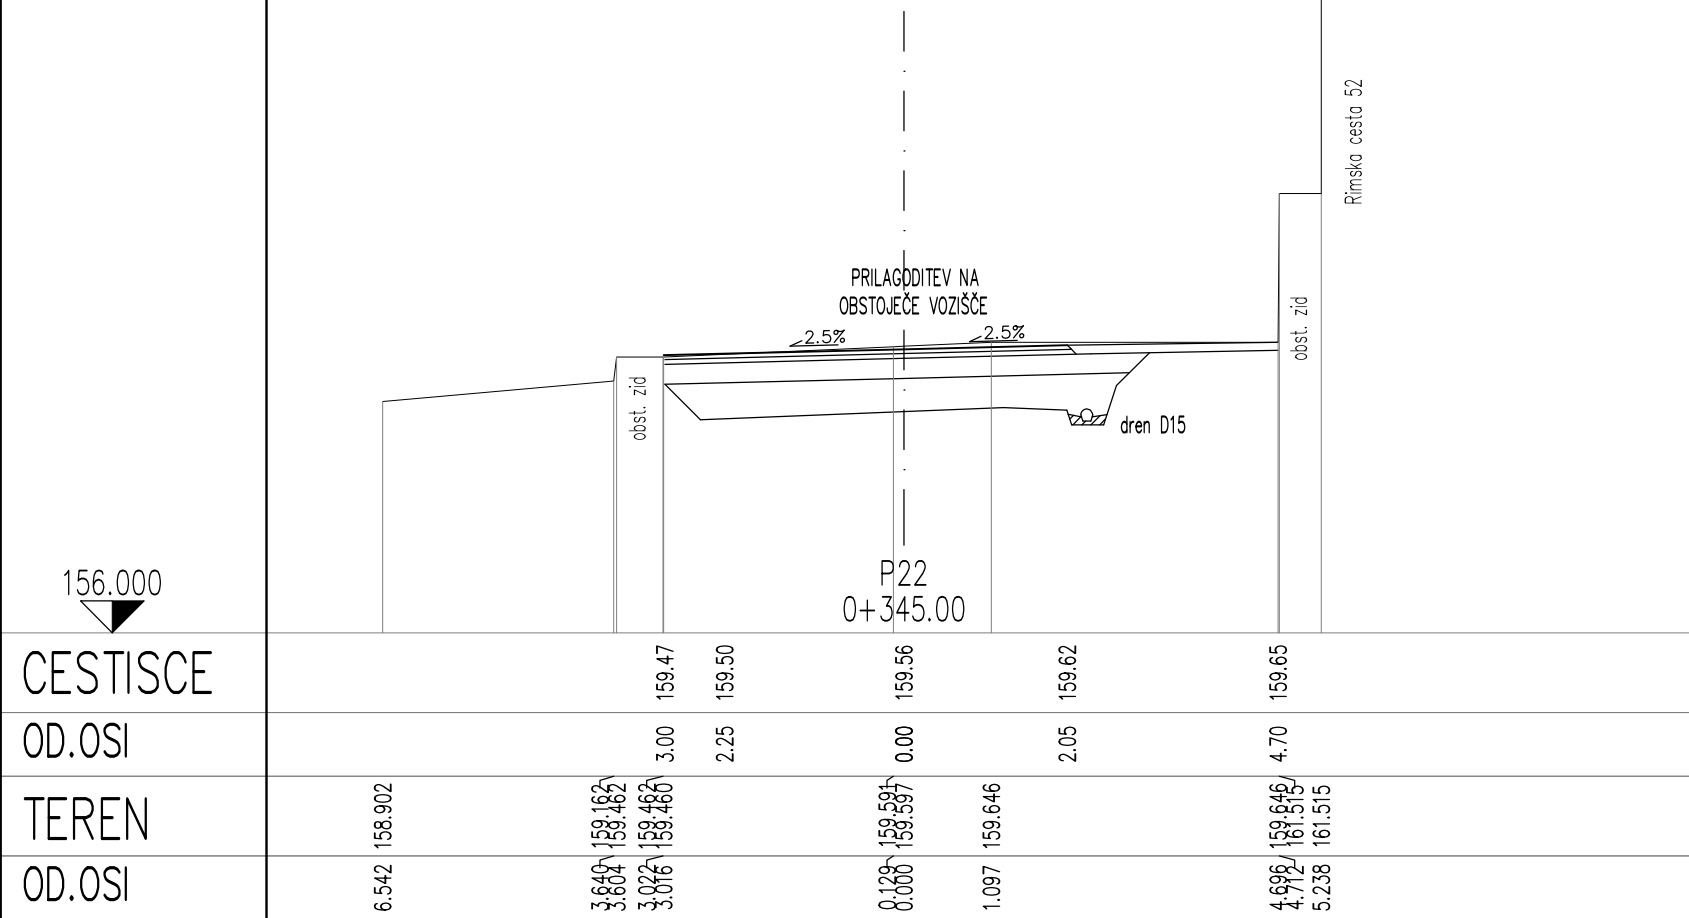

CESTISCE
OD.OSI
TEREN
OD.OSI

datum:		sprememba:		podpis:	
 Projektiranje nizkih gradenj in geodezija		Vrsta načrta: 3. Načrt gradbenih konstrukcij			
		Investitor: OBČINA BREŽICE CESTA PRVIH BORCEV 18, 8250 BREŽICE			
		Objekt: OBNOVA CESTE V NASELJU ČATEŽ OB SAVI Z DOGRADITVIJO PLOČNIKA ZA PEŠCE – 1. IN 2. FAZA			
		Riaba: PREČNI PROFIL CESTE 2. FAZA			
Vrsta projekta: IZVEDBENI NAČRT		Datum risbe: oktober 2016		Številka projekta: 548/2016	
				Številka načrta: 548/2016–1	
				Merilo: 1:100	
				Številka risbe: 3.5.4.4	