


OBSTOJEČE STANJE

Dovozna cesta- rekonstrukcija	oznaka	debelina
Asfaltna zmes za obrabno-zaporno plast	AC 11 k B50/70, A3	4,0 cm
Asfaltna zmes za nosilno plast	AC 22 base B50/70, A3	6,0 cm
Tamponski drobljenec 0/32 mm	TD 0/32	25,0 cm
Posteljica iz zmrzlinško odpornega KM 0/63 mm	ZOKM 0/63 (min. CBR = 15%)	30,0 cm
Skupaj:		65,0 cm

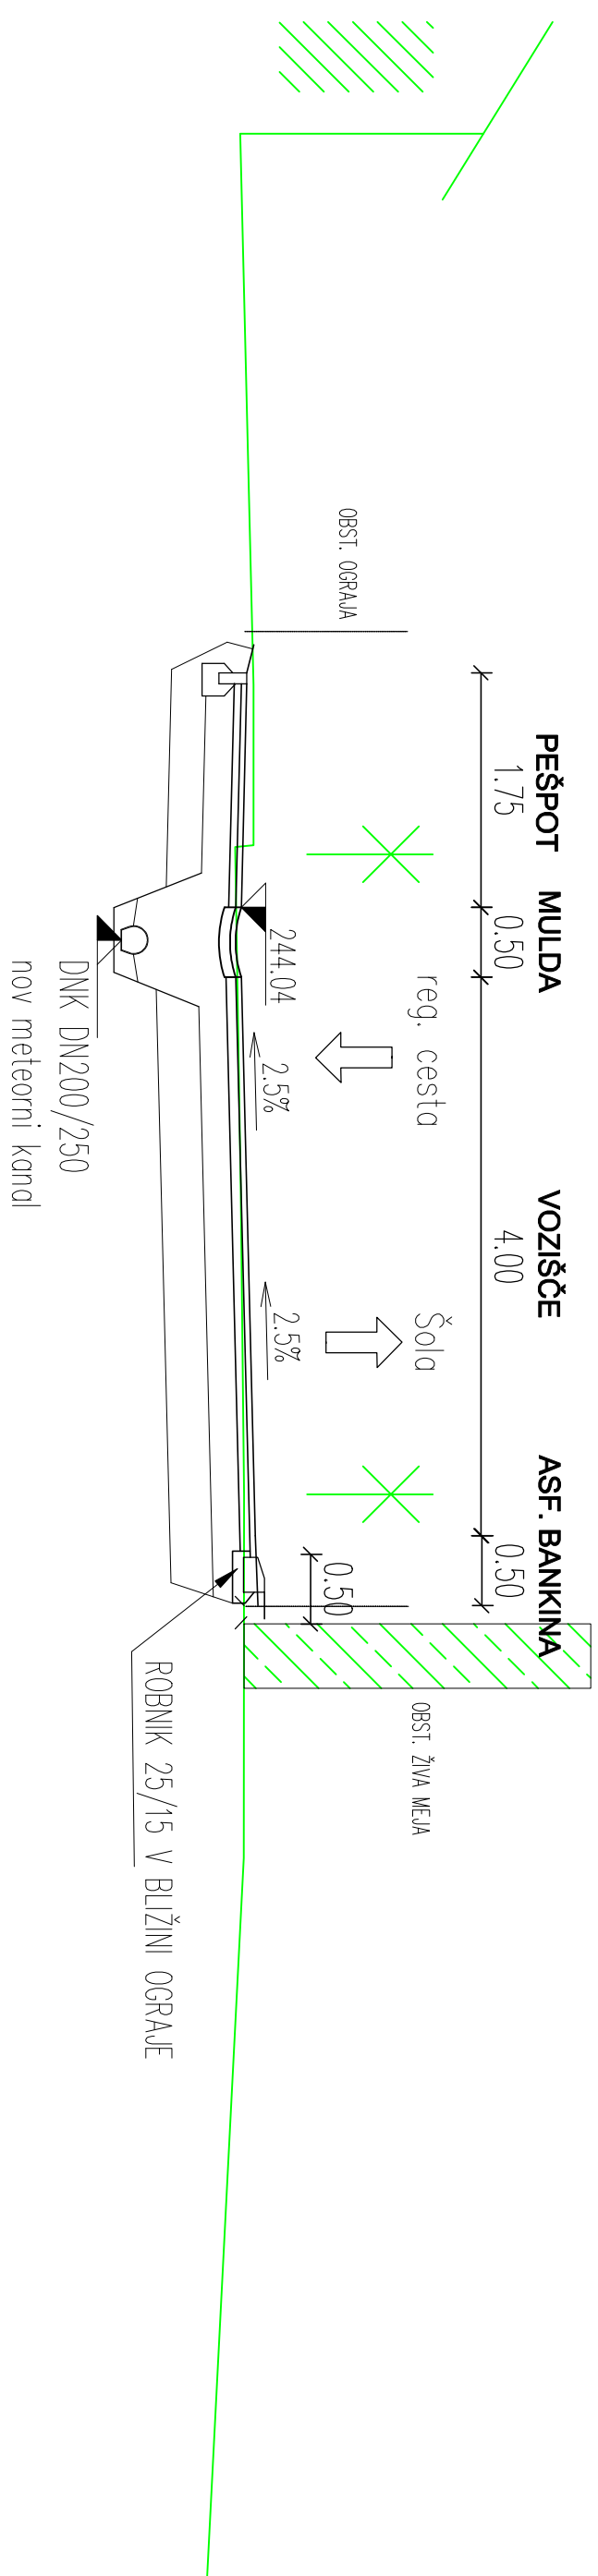

PREDVIDENO STANJE

[illegible]