


1 IES-01 Popis prefabriciranih stebrov skeletne konstrukcije 1F 1:1

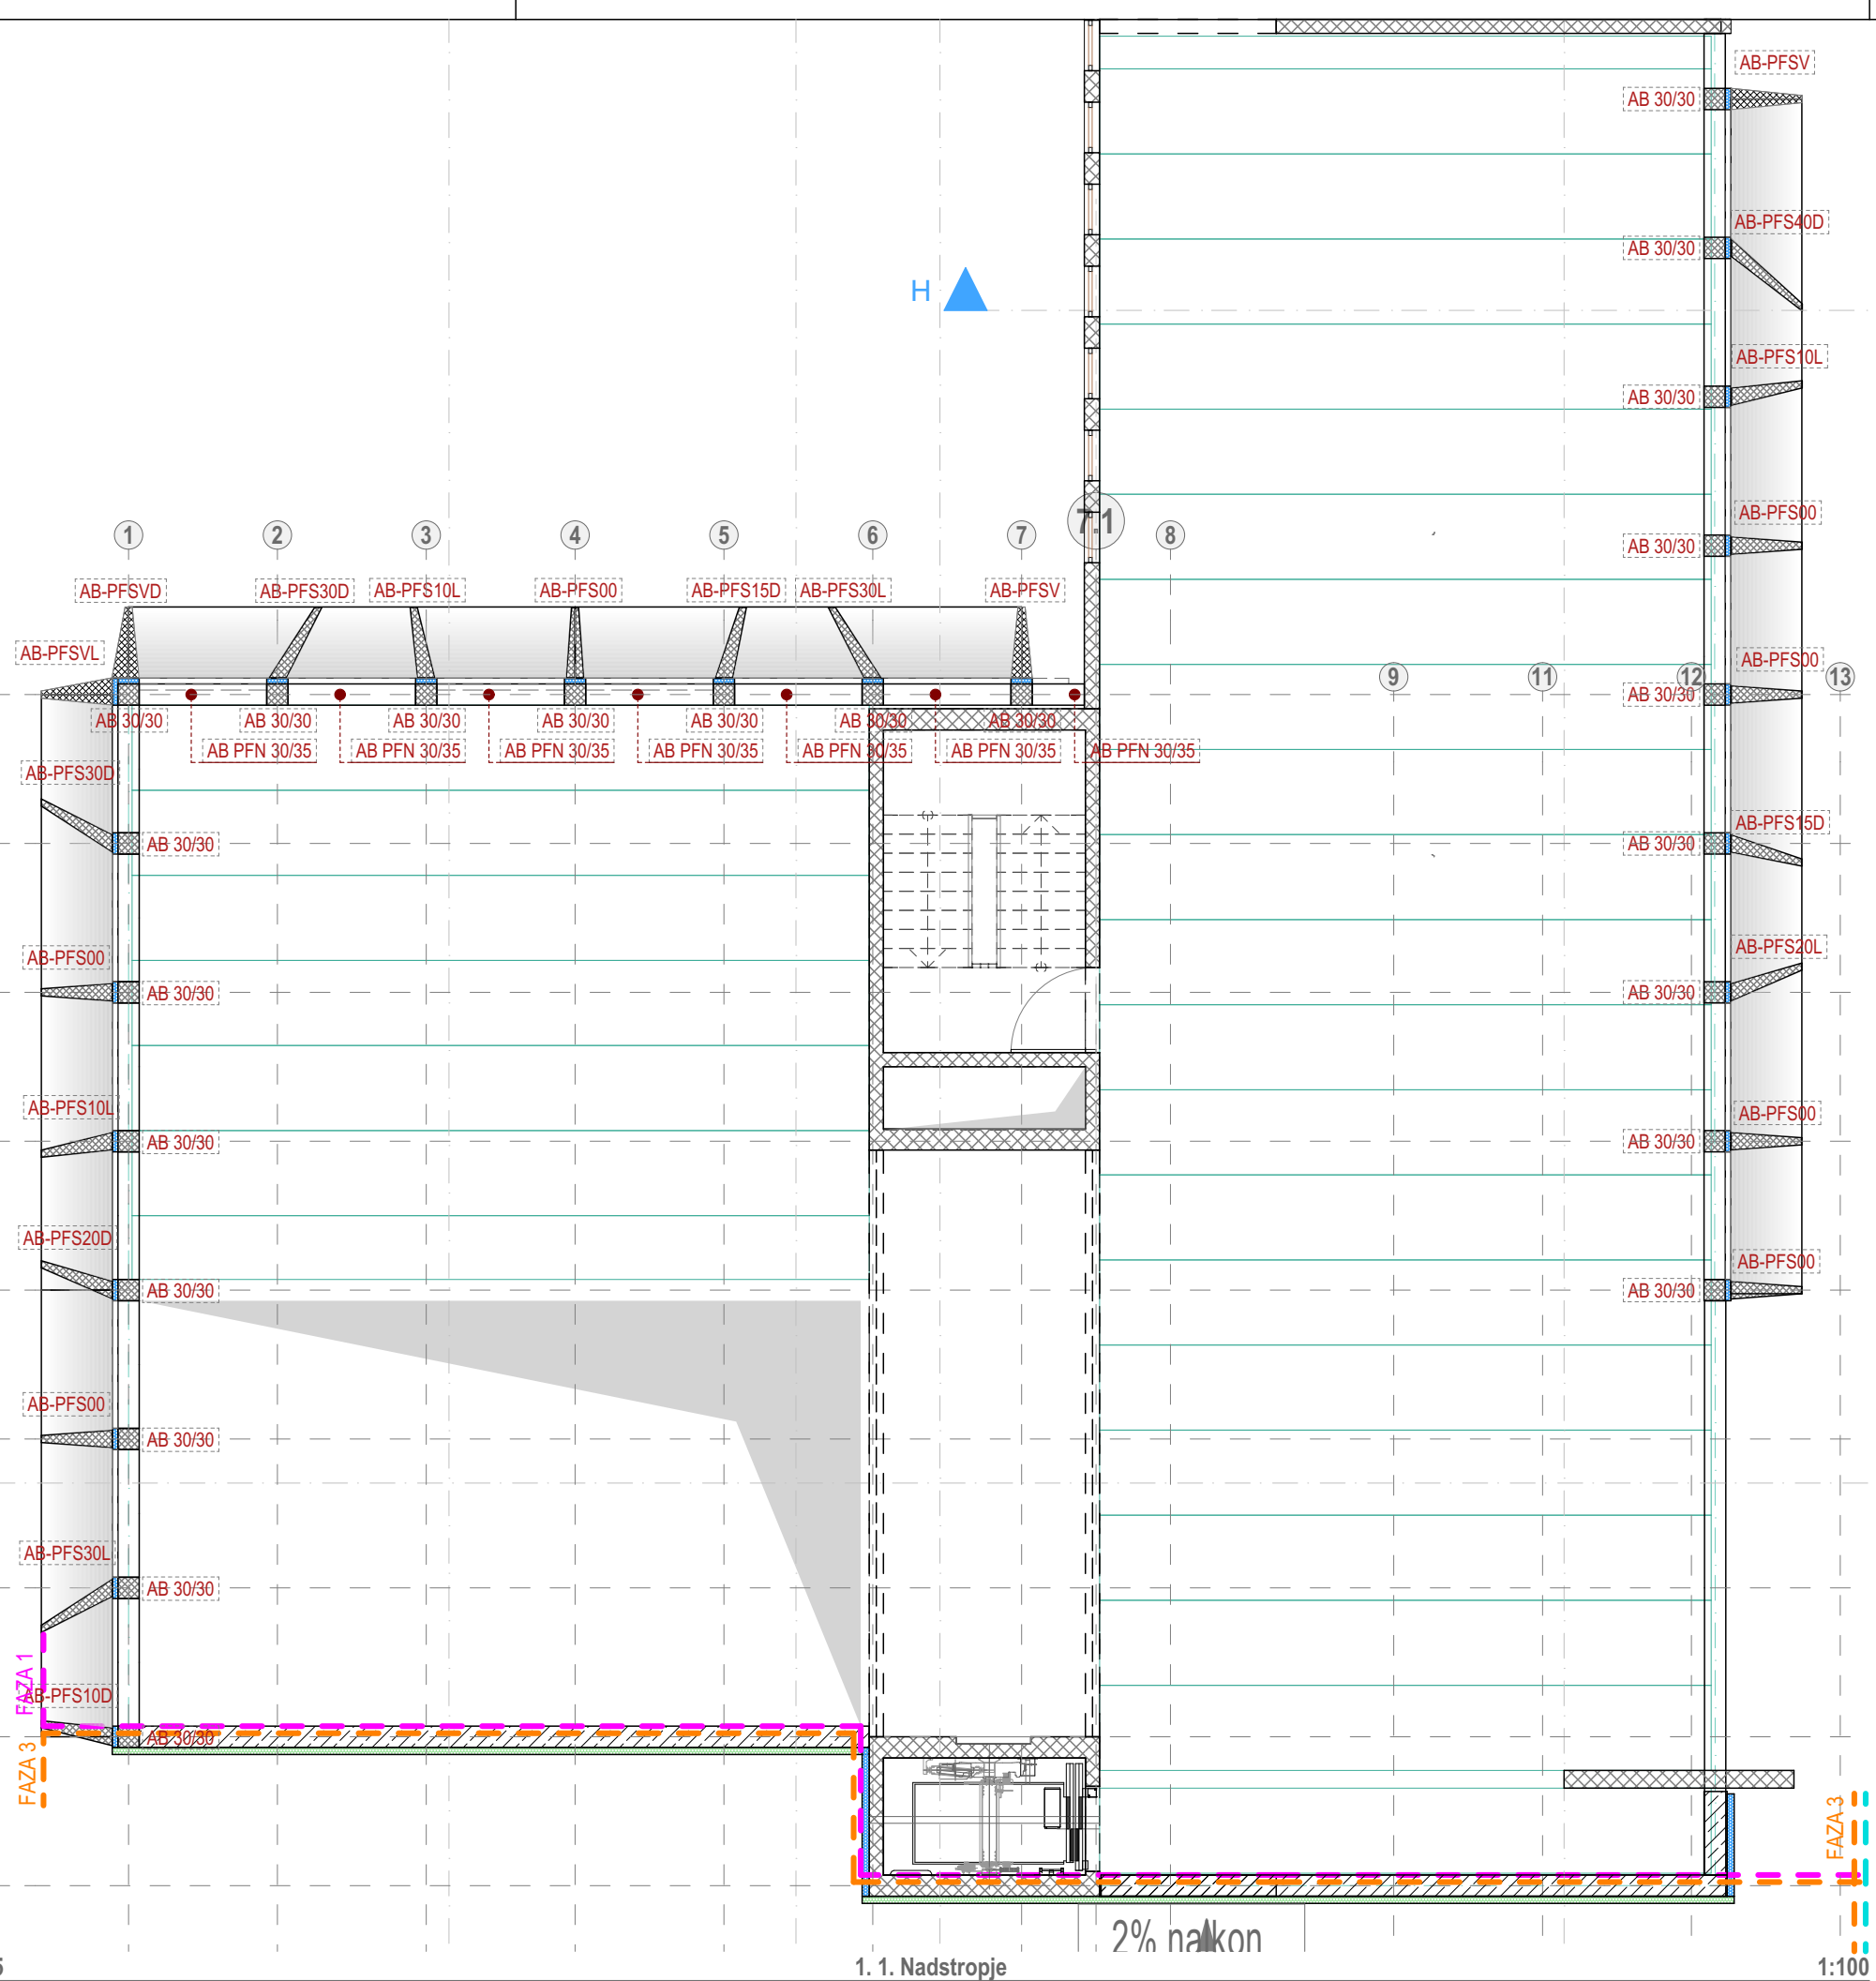

$\pm 0,00 = +47,98$

2.2