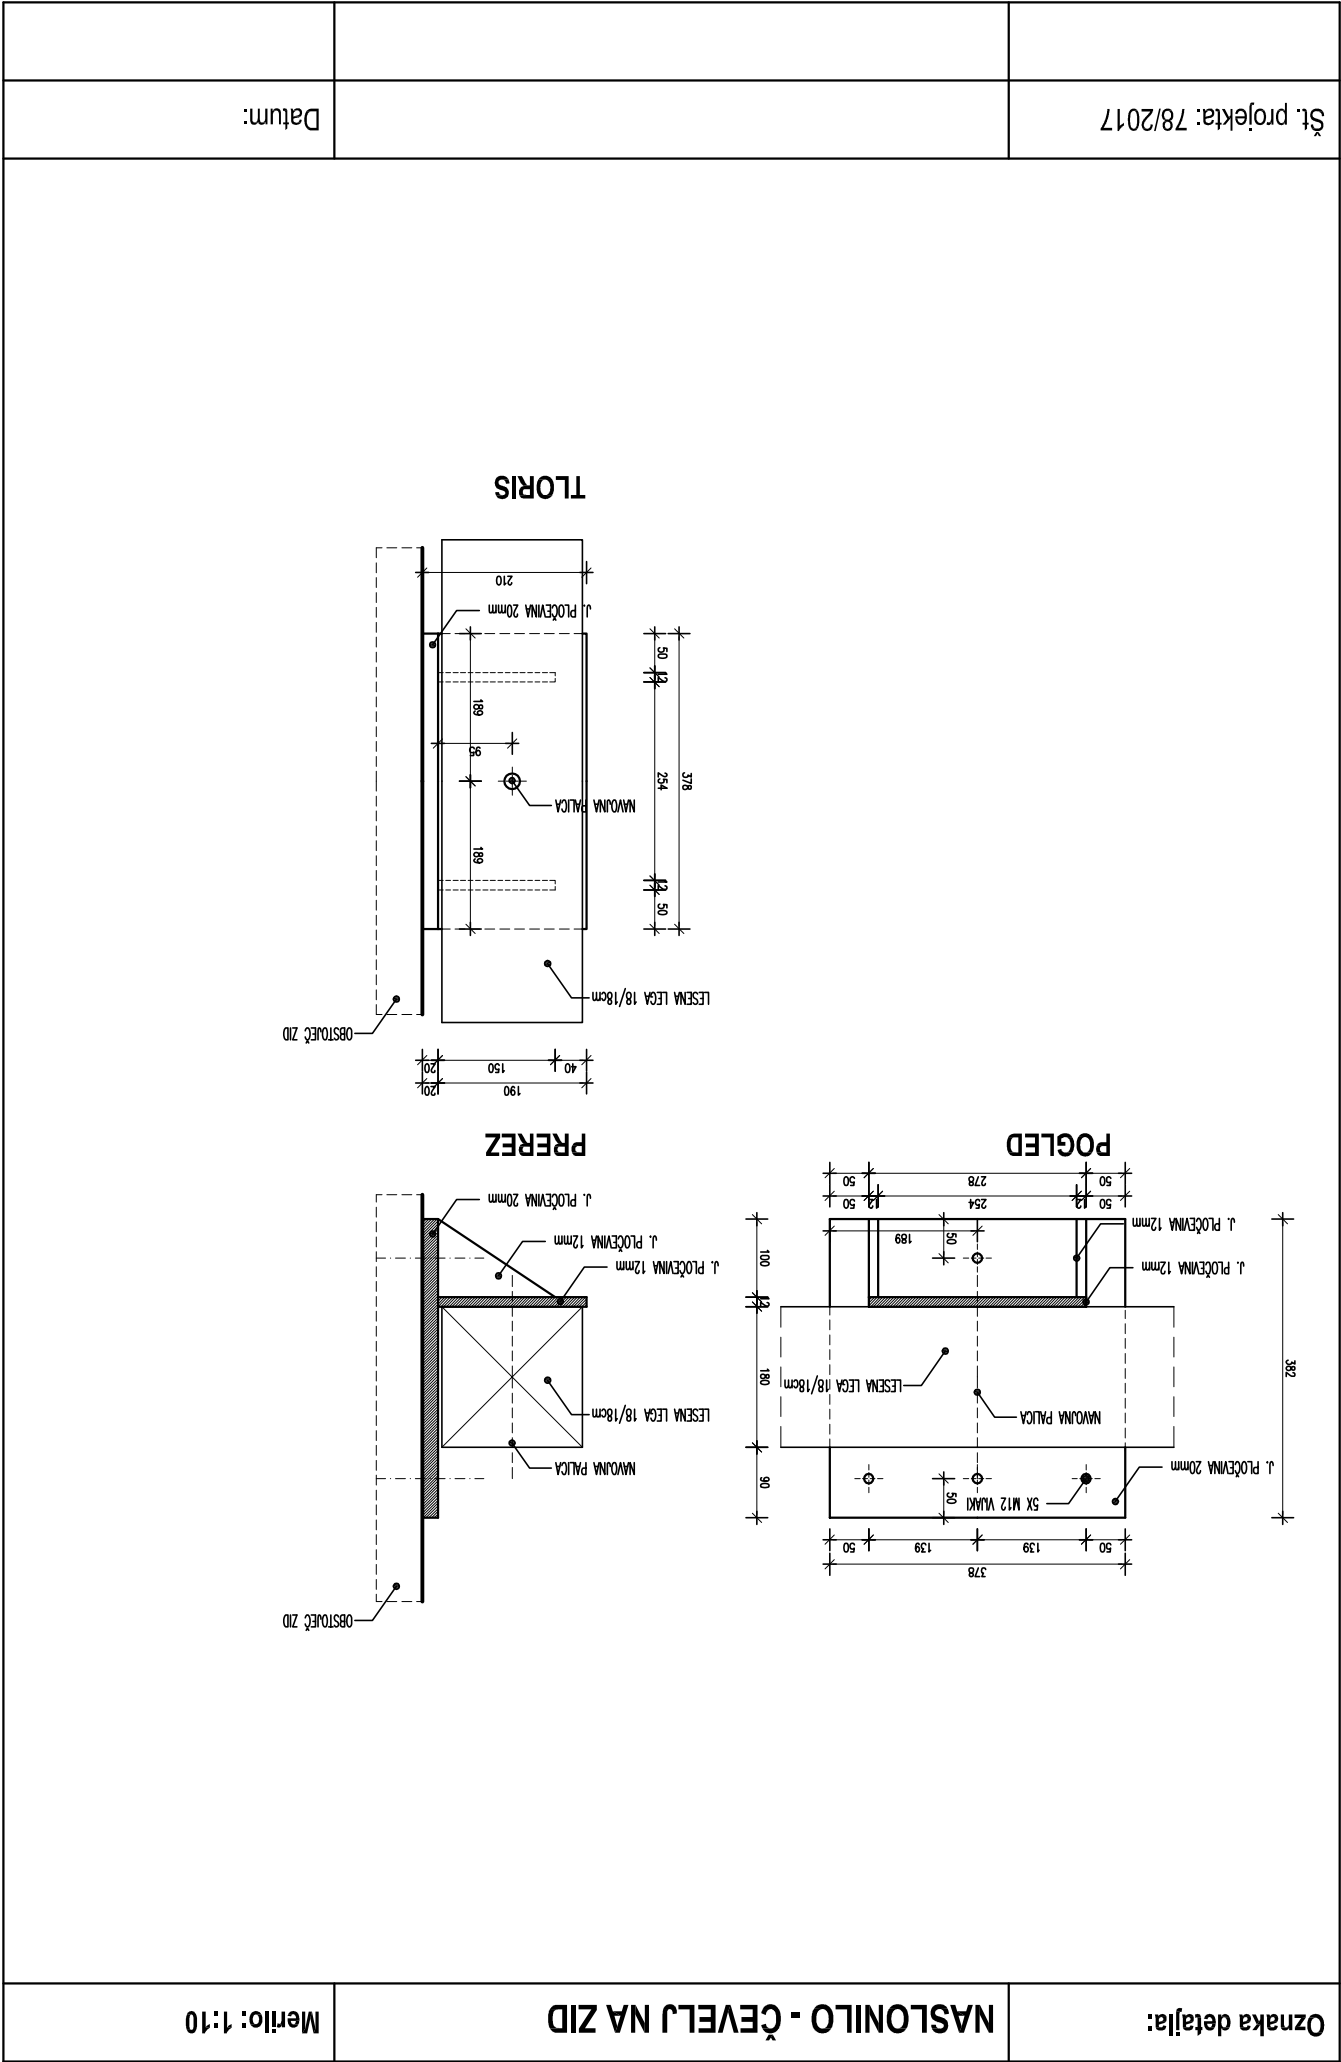


Oznaka detajla:		NASLONILO - ČEVELJ NA ZID		Merilo: 1:10
		St. projekta: 78/2017		Datum: