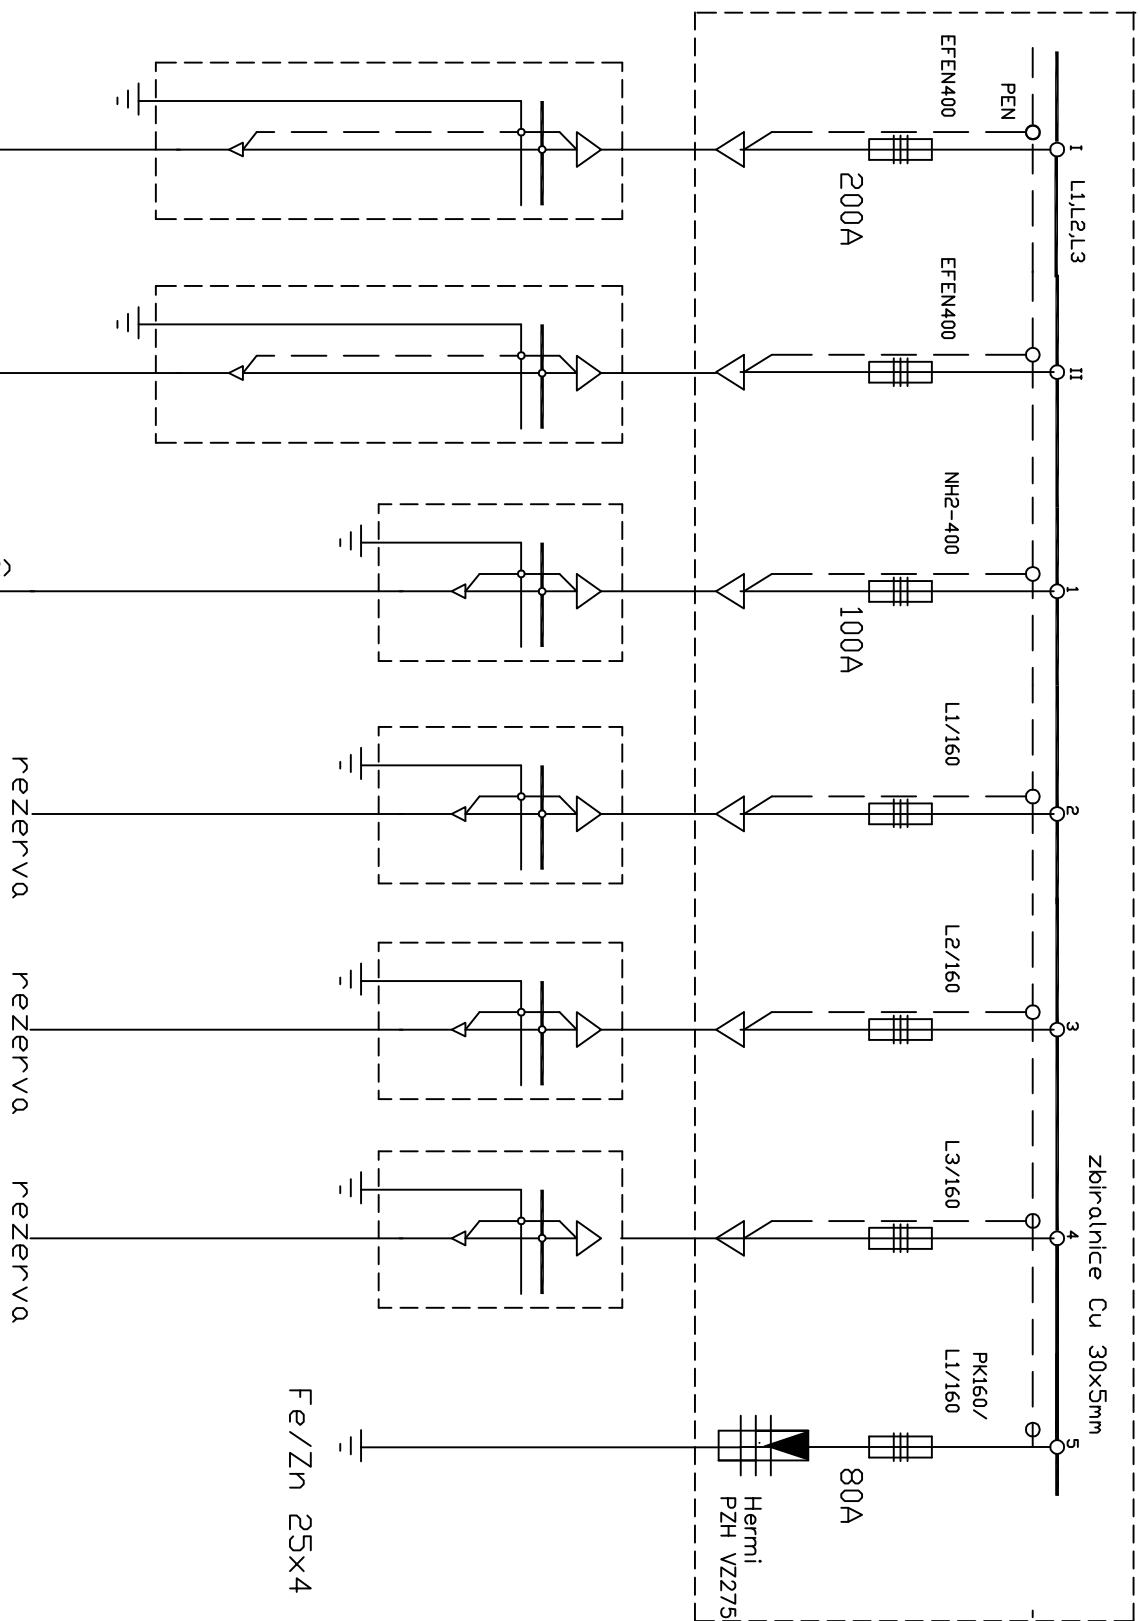
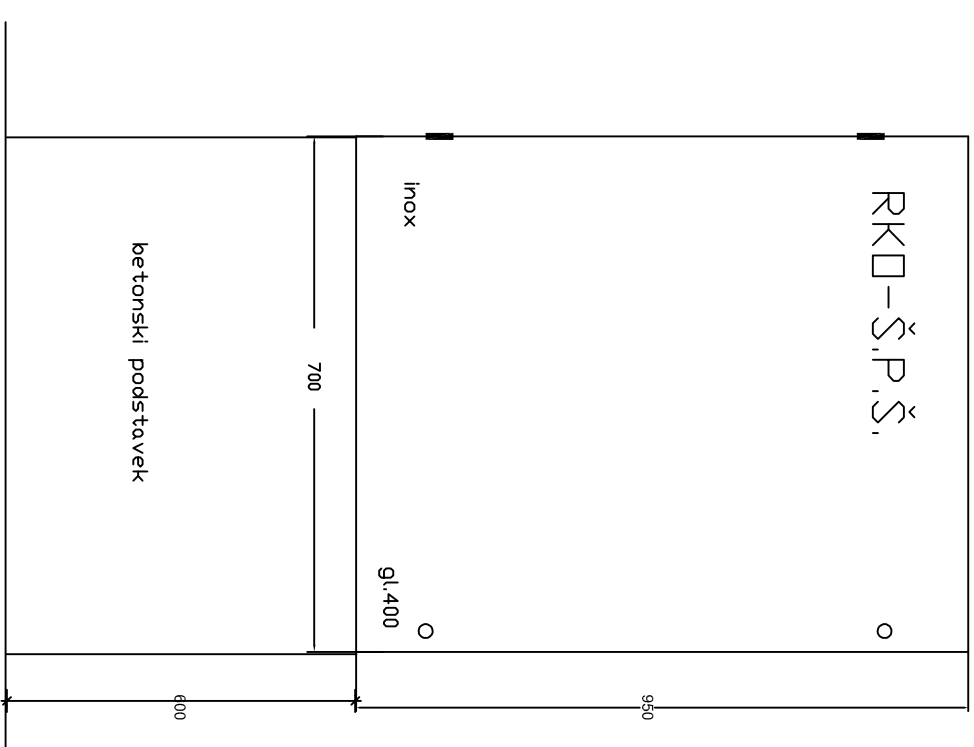


$$\begin{array}{c} \text{R} \\ \text{Y} \\ \square \end{array} \quad | \quad \begin{array}{c} \text{S} \\ \text{P} \\ \text{S} \end{array}$$


Technical drawing of a road layout. The main road is labeled 'dovod iz NND' and 'TP Šempe ter Mlini'. It has a section of length 'l=165 m' with a cross-section '4x150+2,5mm2' and a section of length 'l=87 m'. A side road is labeled 'MPD Š.P.Š.', 'MPD prižigališče', and 'JR'. It has a section of length 'l=3 m' with a cross-section '4x70+2,5'. The side road is also labeled 'rezerva'.

ZASCITA PRED POSREDNIM DOTIKOM  
S SAMODEJNIM ODKLOPOM NAPAJANJA  
V TN-C-S SISTEMU Z ZASCITNIMI  
NAPRAVAMI PRED PREVELIKIM TOKOM

[illegible]