


C:\USERS\VLJEWIDESKY\OPROJEKT\102-11E_1\PDF3_1\NACRTI\OSTATNI\TEHNI\DEL\G_RSBRE23-29_ARMATURNI_NACRTI\VER.DWG

TLORIS TEMELJEV

M 1:50

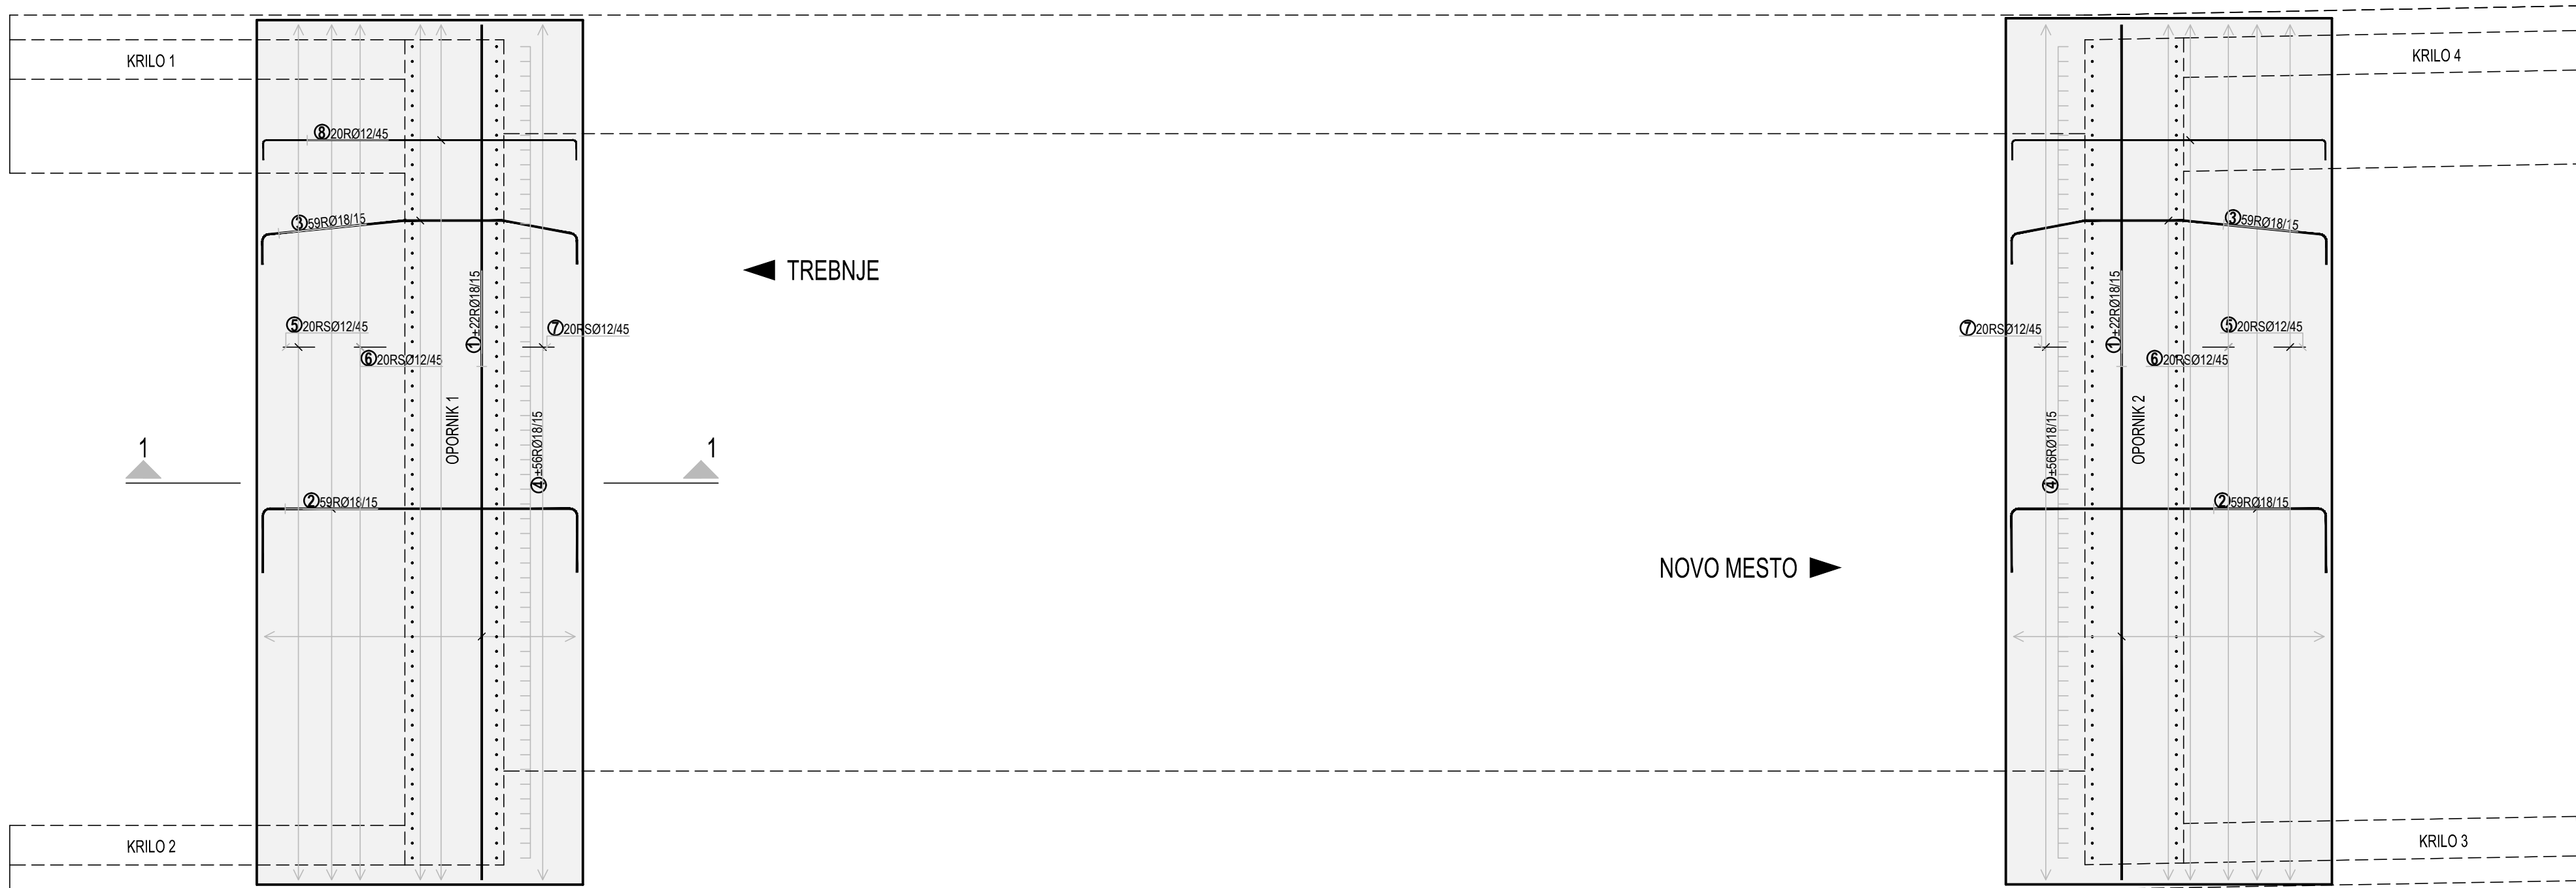

PREČNI PREREZ 1-1

M 1:50

