



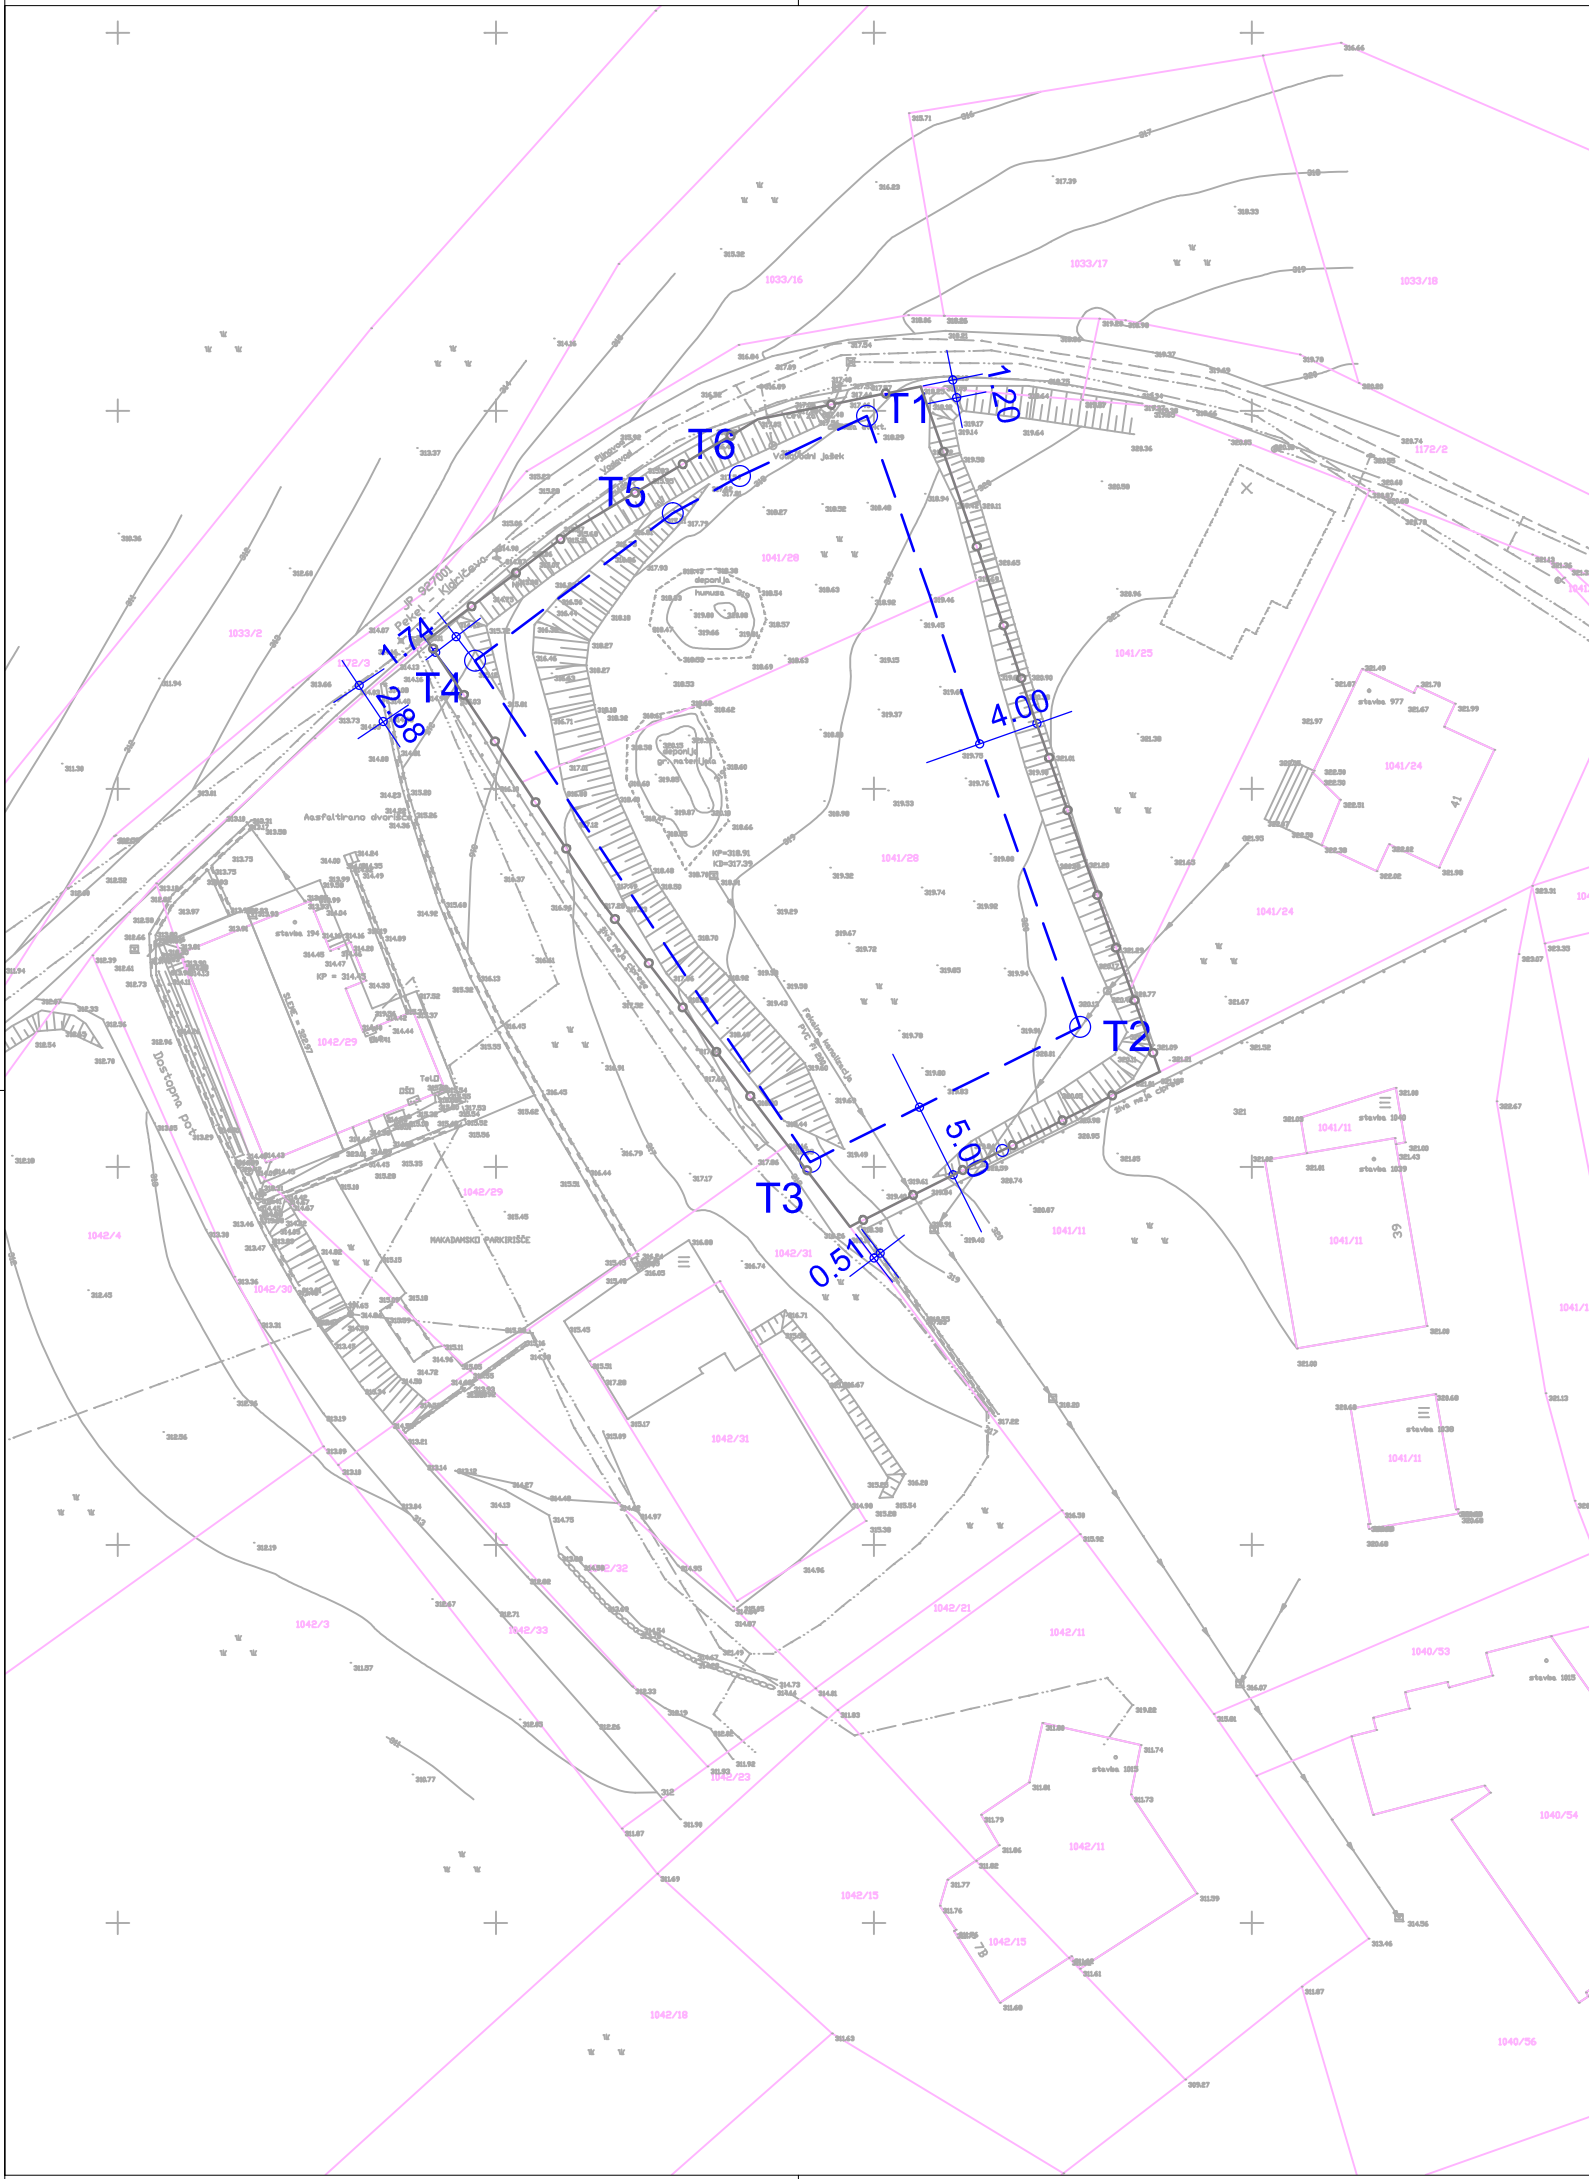


SPREMEMBE IN DOPOLNITVE ZAZIDALNEGA NAČRTA CVIBLJE

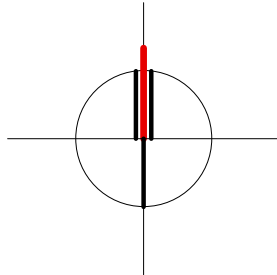

LEGENDA:

- MEJA OBMOČJA SDZN/MEJA GRADBENE PARCELE
- OBSTOJEČA PARCELNA MEJA
- GRADBENA MEJA
- T1-T6 ZAKOLIČBENE TOČKE

	X	Y
T1	500 474,5311	86 299,6582
T2	500 488,6218	86 259,2361
T3	500 70,7838	86 250,3171
T4	500 448,6141	86 283,4615
T5	500 461,6961	86 293,2171
T6	500 466,1305	86 295,6608

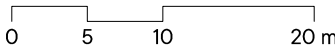

Projektant			Urejanje prostora, arhitektura Ivanka Kraljič s.p. Kovinarska 9, 8270 Krško		T: 05 99 28 156 M: 031 27 27 62 E: ivanka.kraljic@siol.net	
Investitor	PRIVATNI INVESTITOR					
Prostorski akt	SPREMEMBE IN DOPOLNITVE ZAZIDALNEGA NAČRTA CVIBLJE					
Vrsta prost. akta	SDZN	Poob. prost. načrtovalec	IVANKA KRALJIČ univ.dipl.inž.arh.spec.arh.urb. PA PPN ZAPS 0916A			
Faza	PREDLOG					
ID prostor. akta	2760	Strokovni sodelavec	BLAŽ BUDJA, univ.dipl.inž.arh.			
Št. projekta	SDZN-12/12	Datum	APRIL, 2023	Št./List	8	

PRIKAZ REGULACIJSKIH ELEMENTOV Z ZAKOLIČBO

1:500