



PREREZ VTOČNE GLAVE:

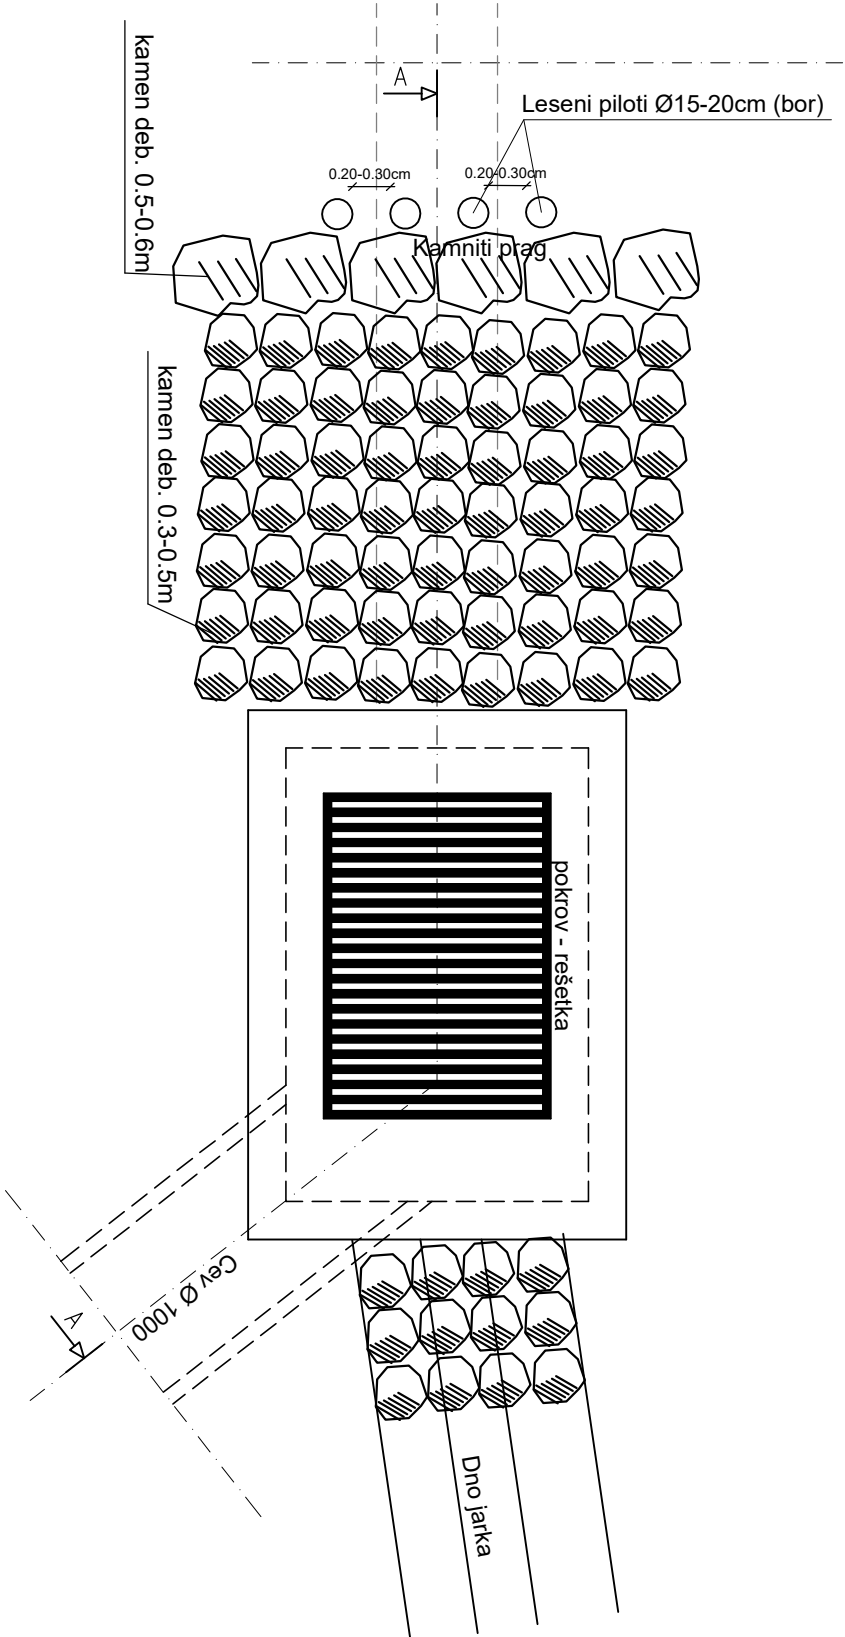


DETALJ: VTOČNI OBJEKT


Prerez C-C

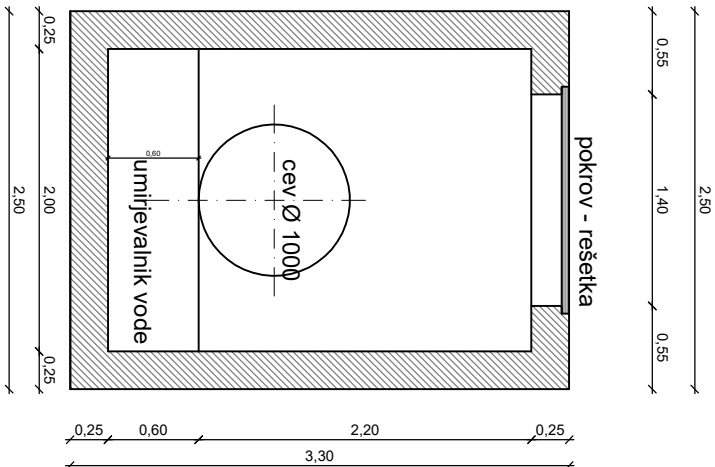

Prerez A-A

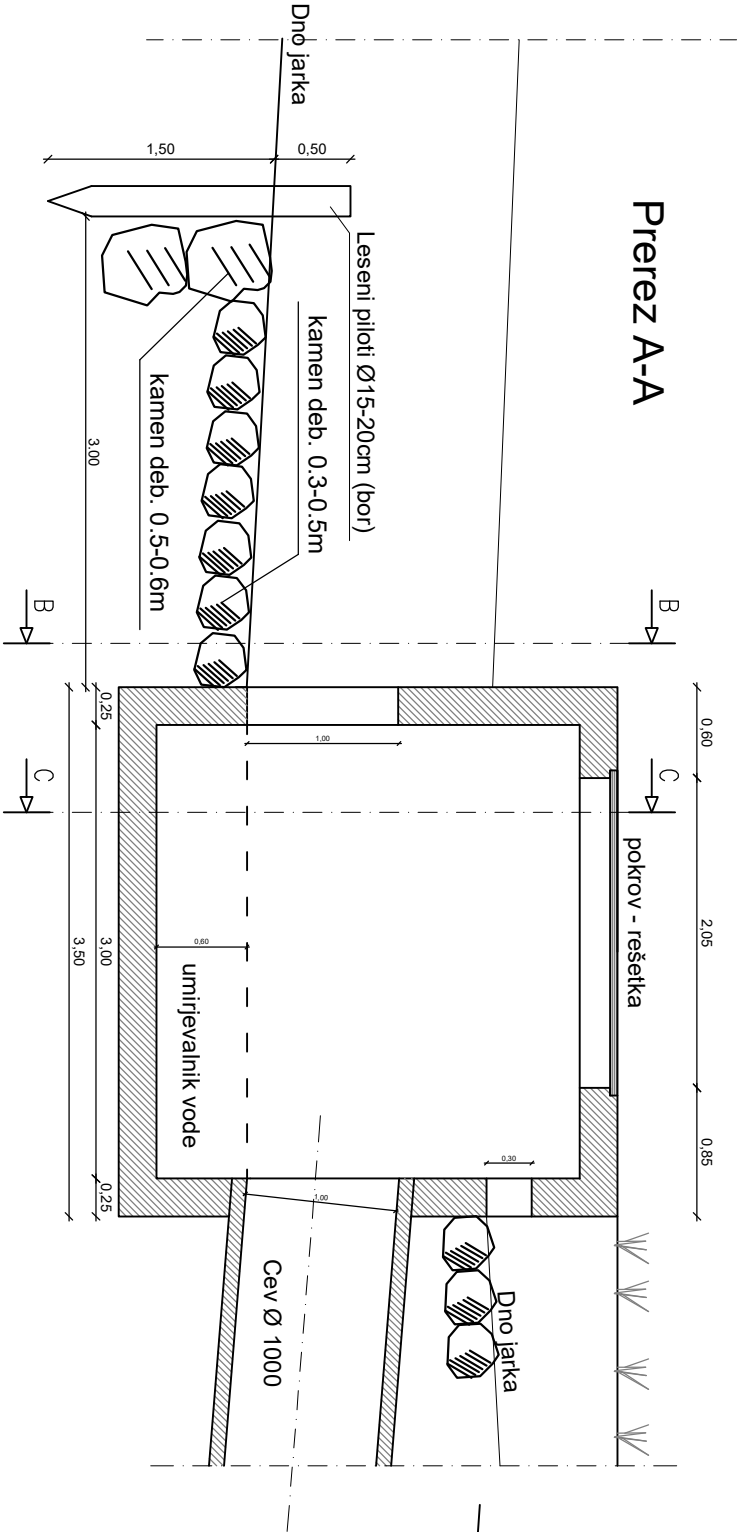

Prerez B-B

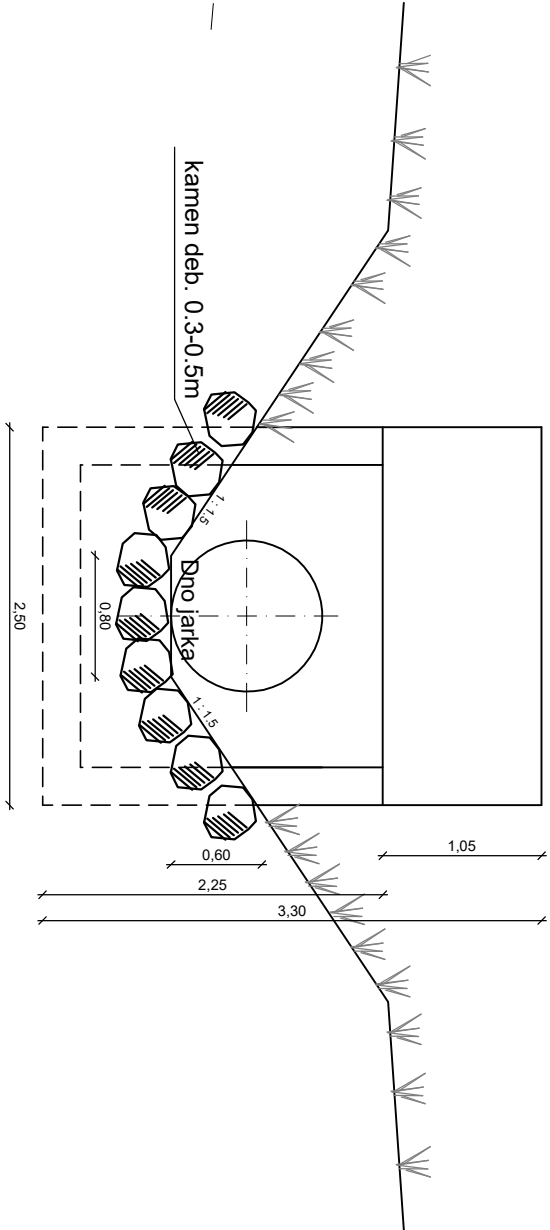

gradbeno projektiranje in inženiring, d.o.o.  
Kodovaleva u. 31, 8000 Novo mesto  
tel.: 07/33 77 630, 07/33 77 632

ZS 1919

Merilo:

M 1:50

Št. lista:

G 24.1