




Ta načrt velja za pogodbeno določene namene.

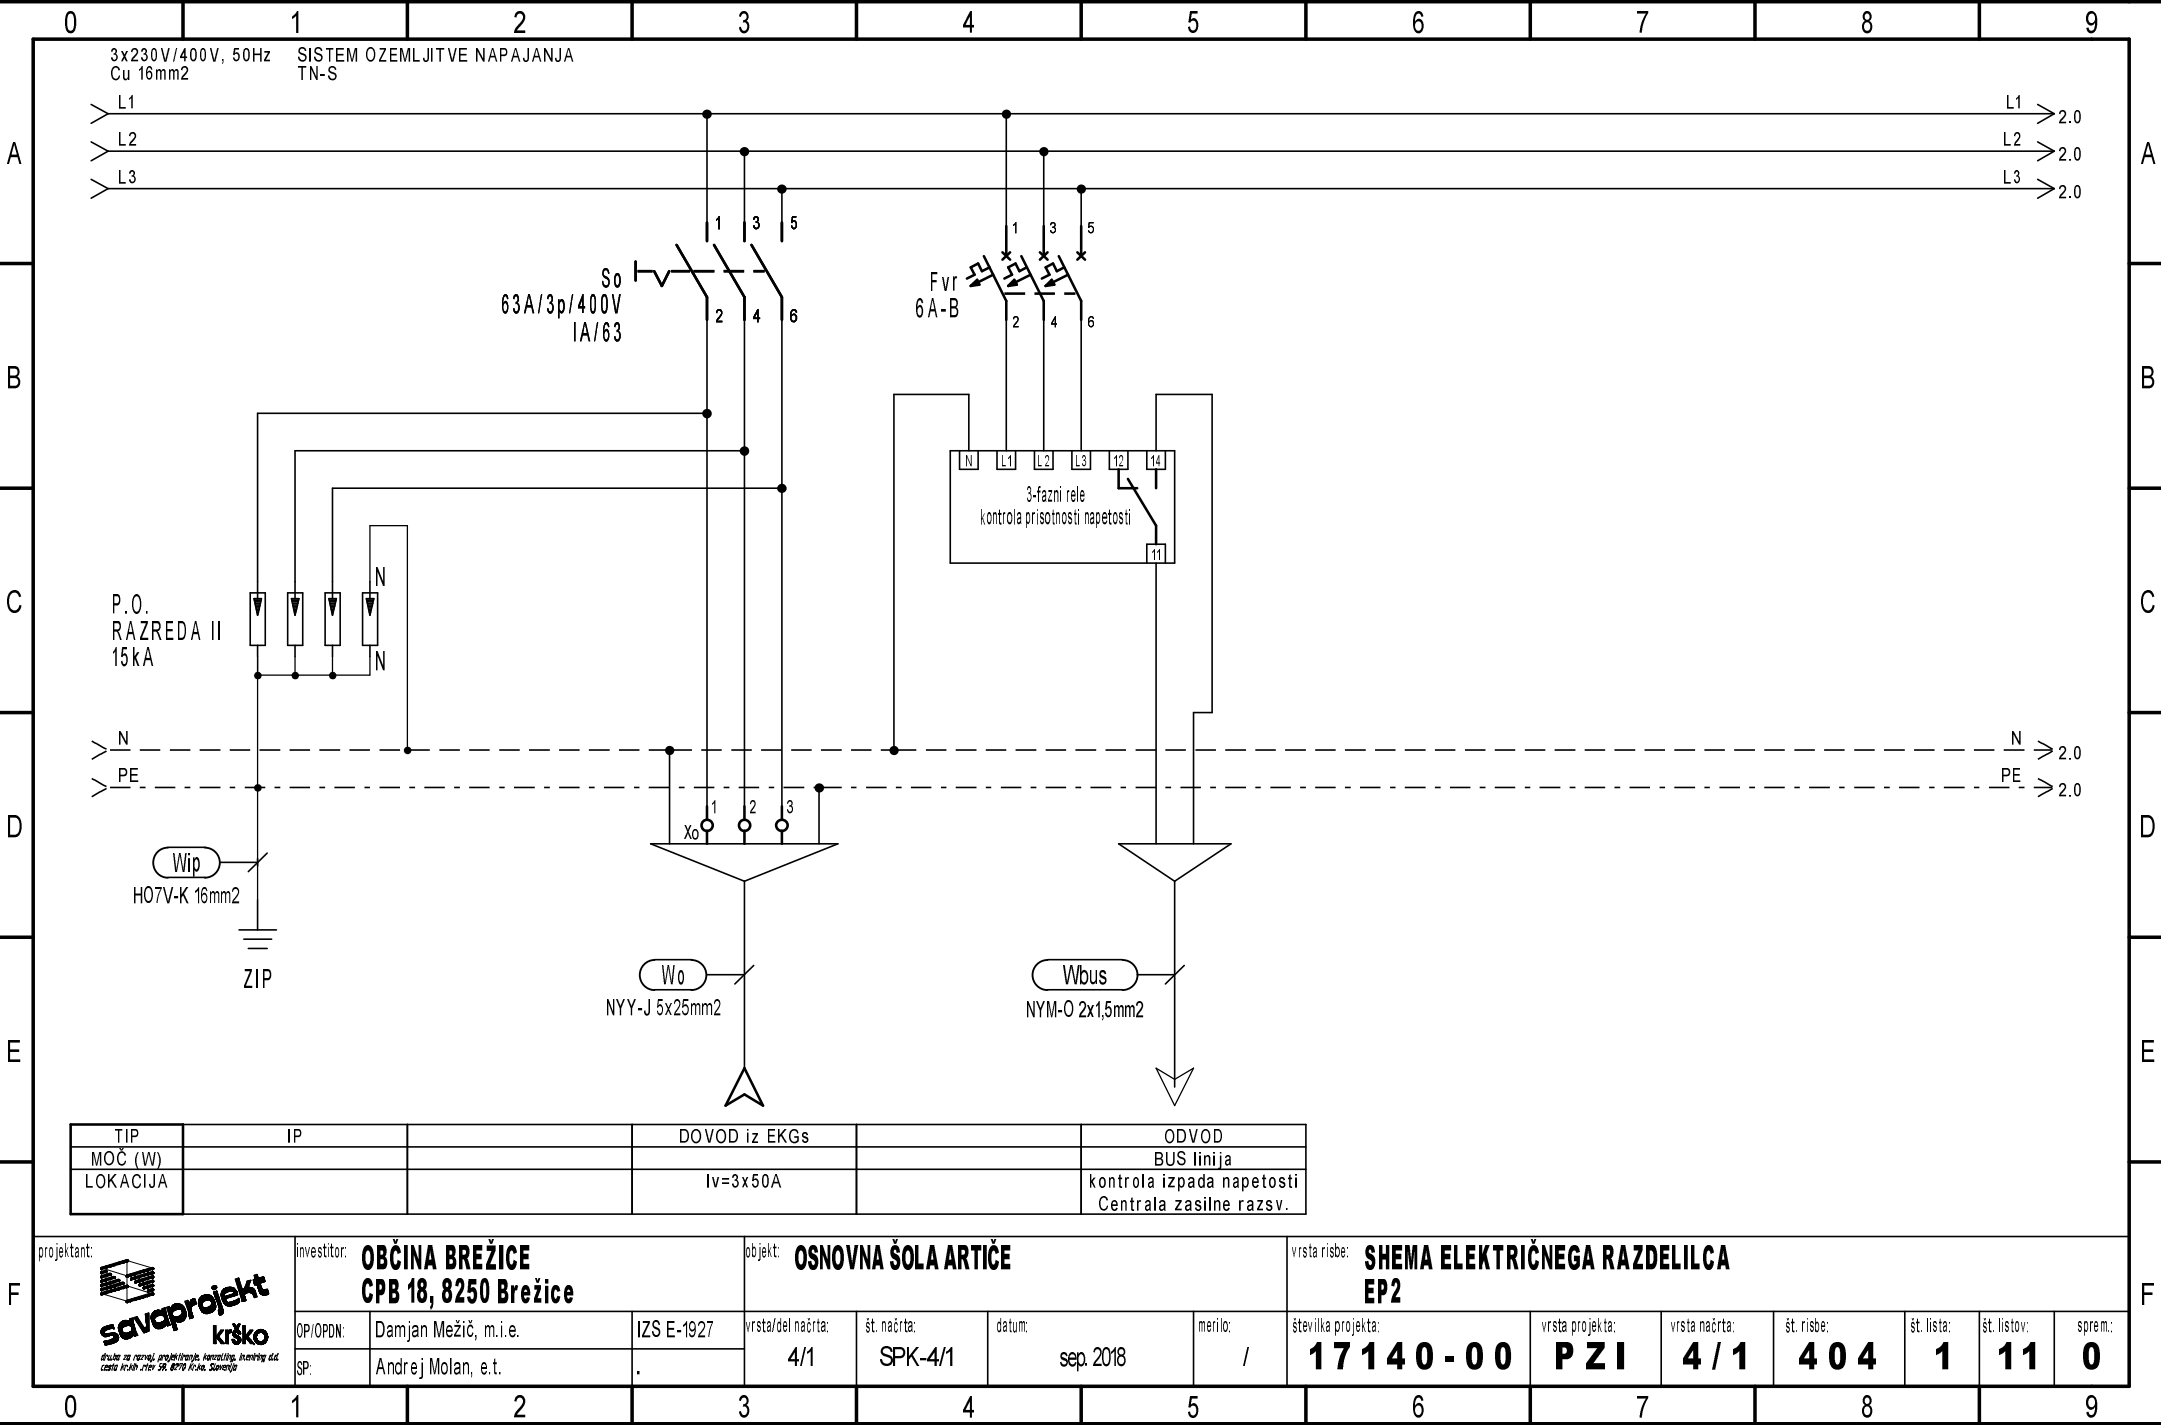


Ta načrt velja za pogodbeno določene namene.

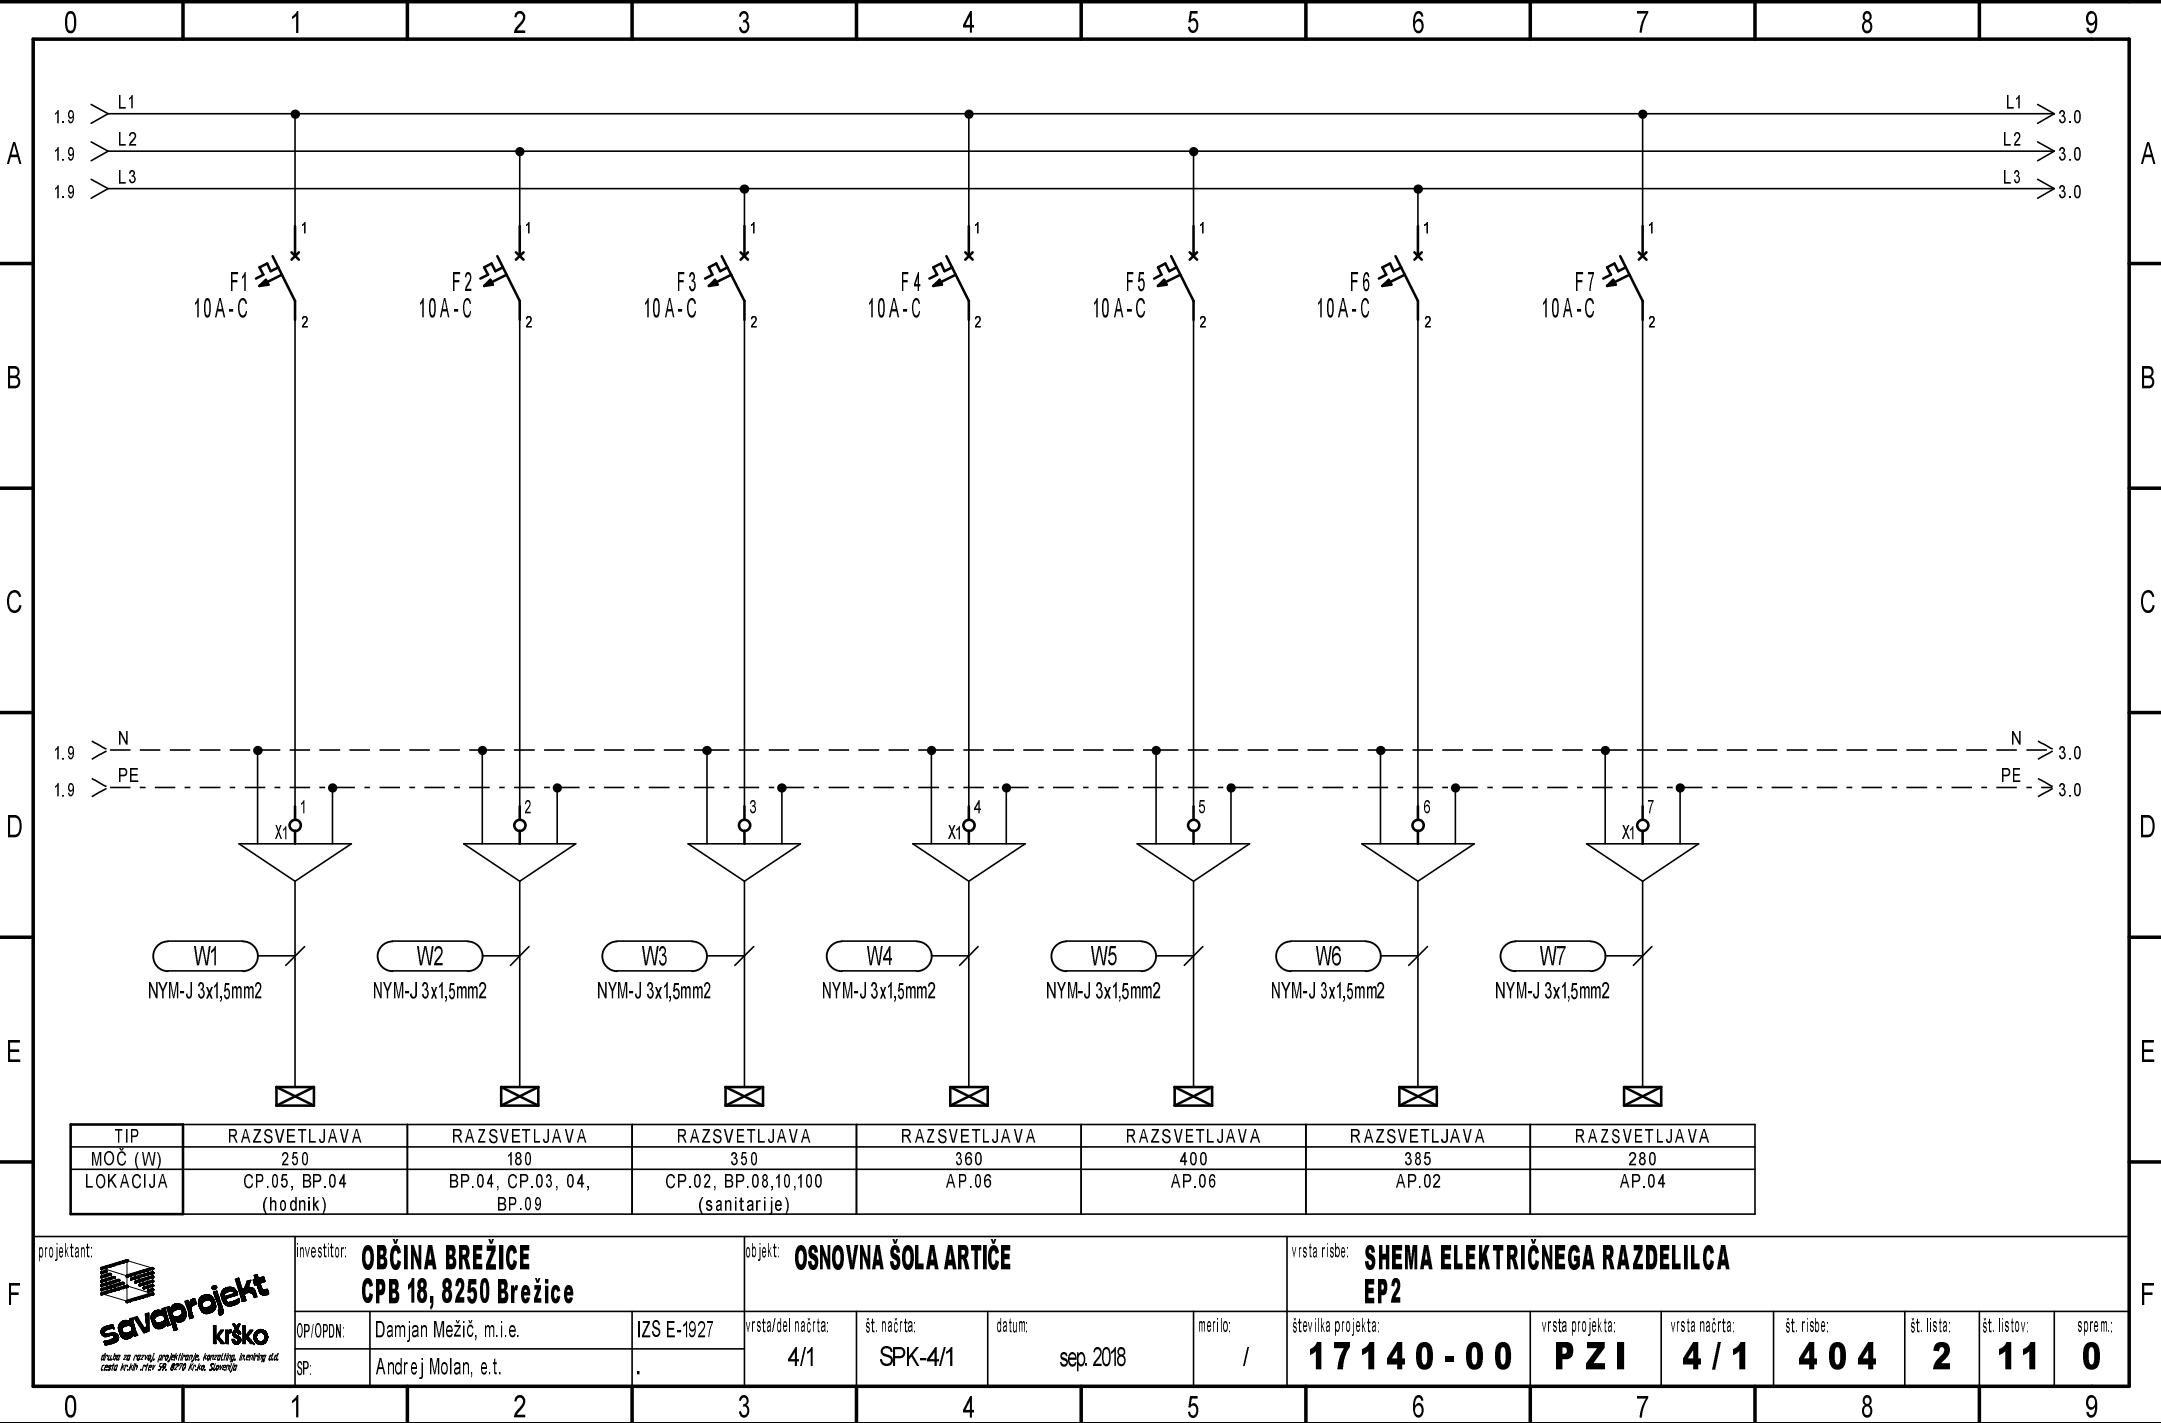


Ta načrt velja za pogodbeno določene namene.

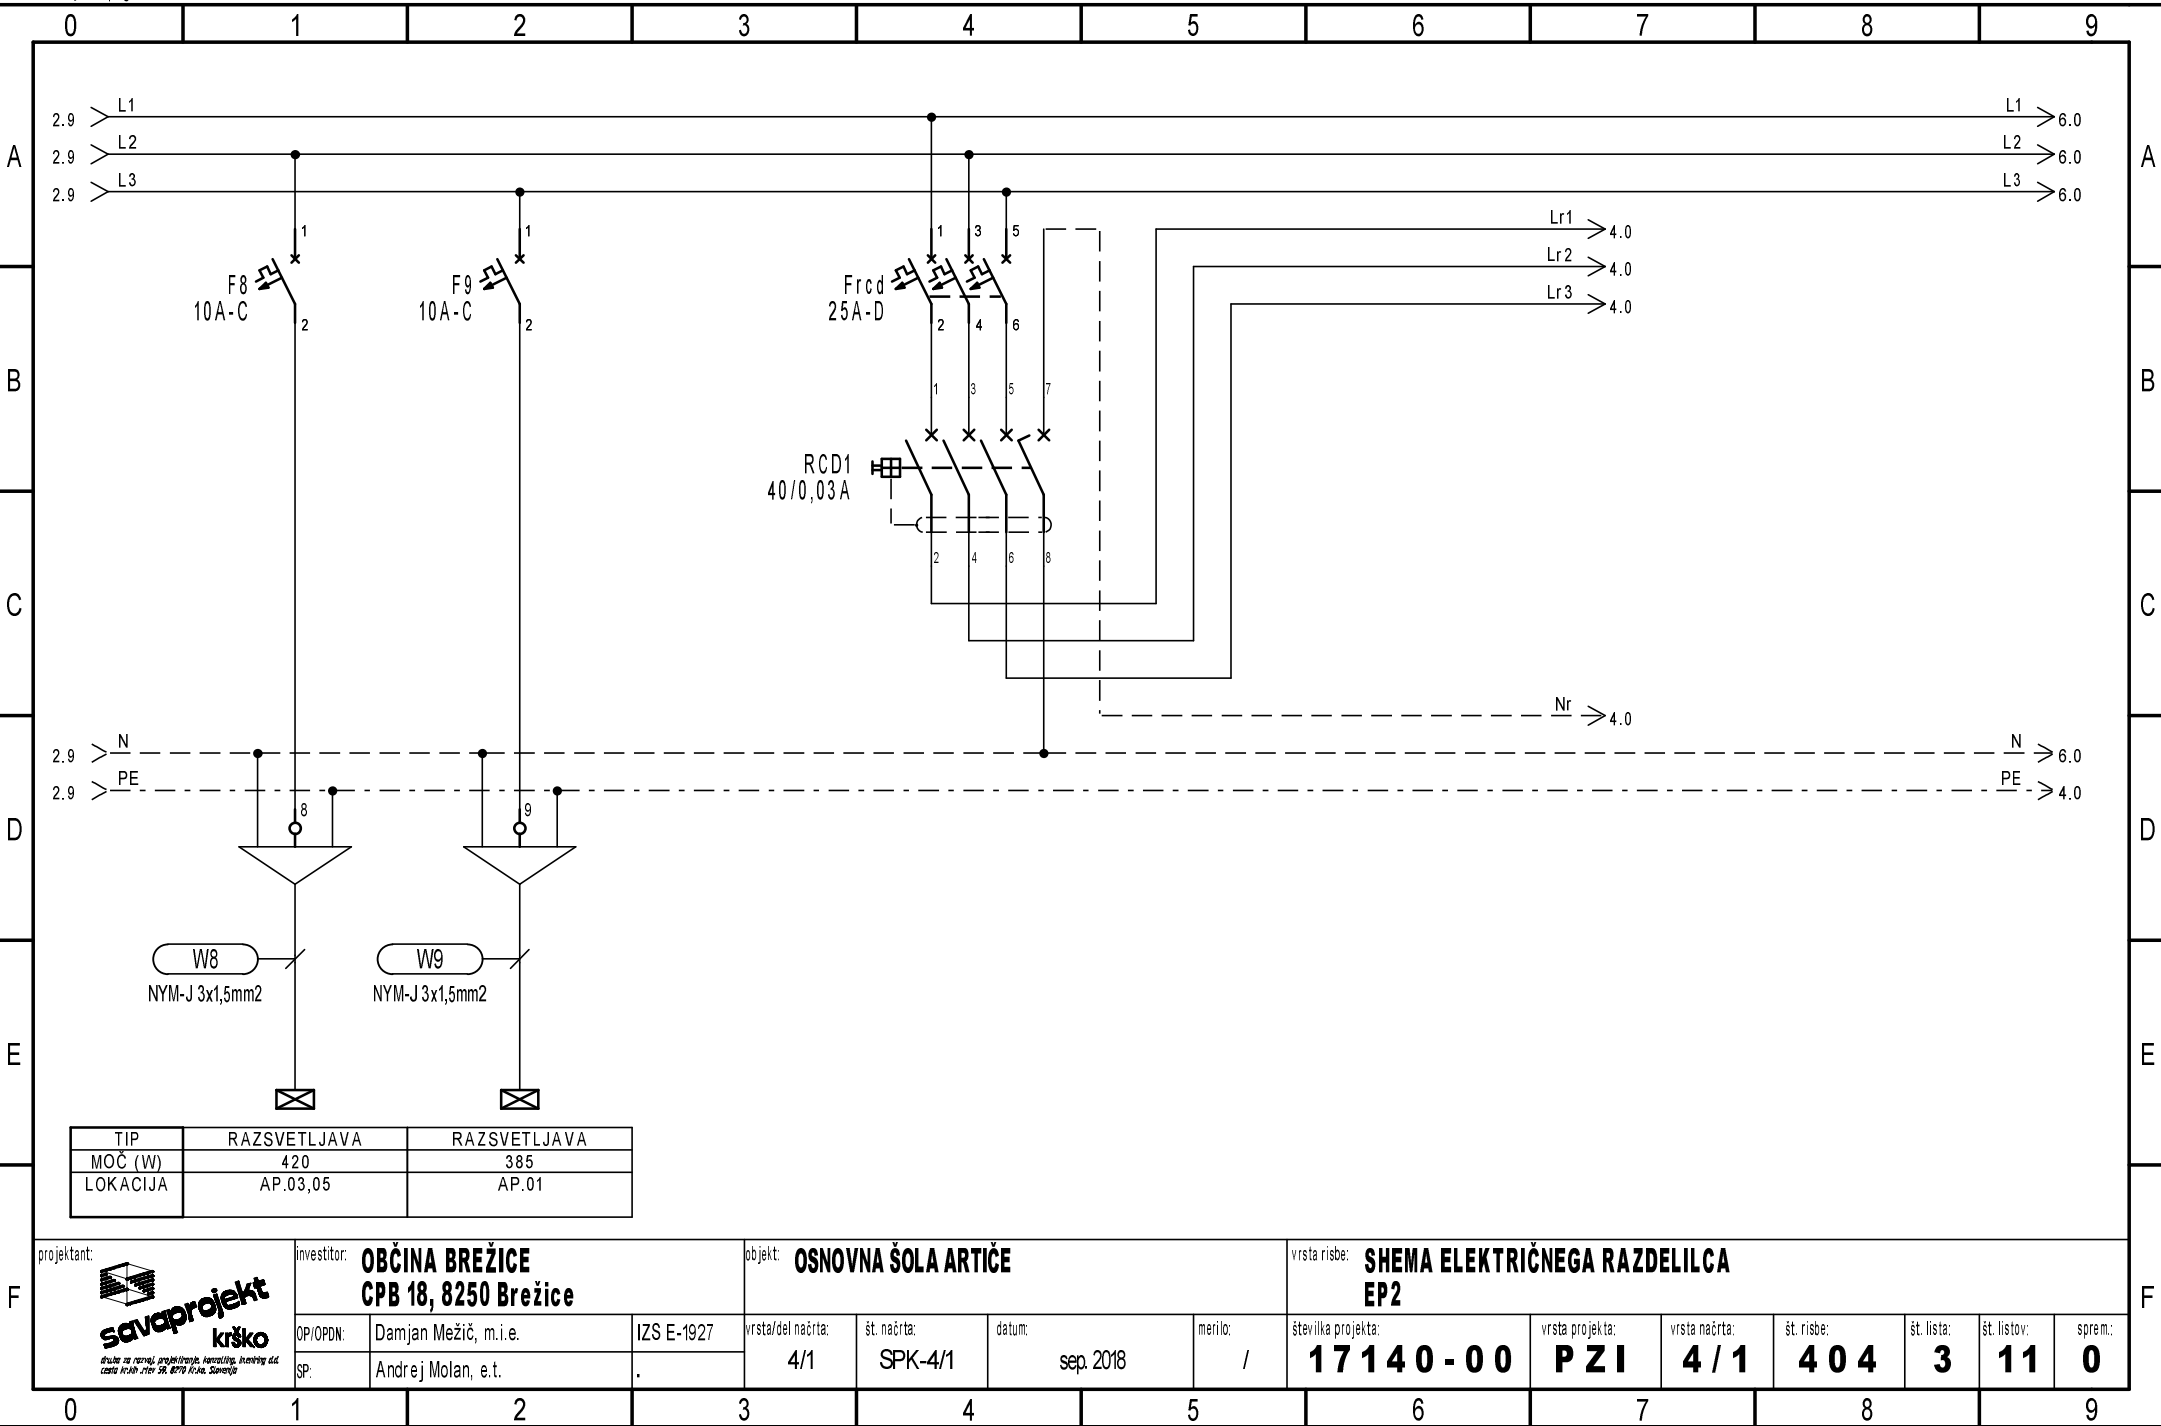


Ta načrt velja za pogodbeno določene namene.

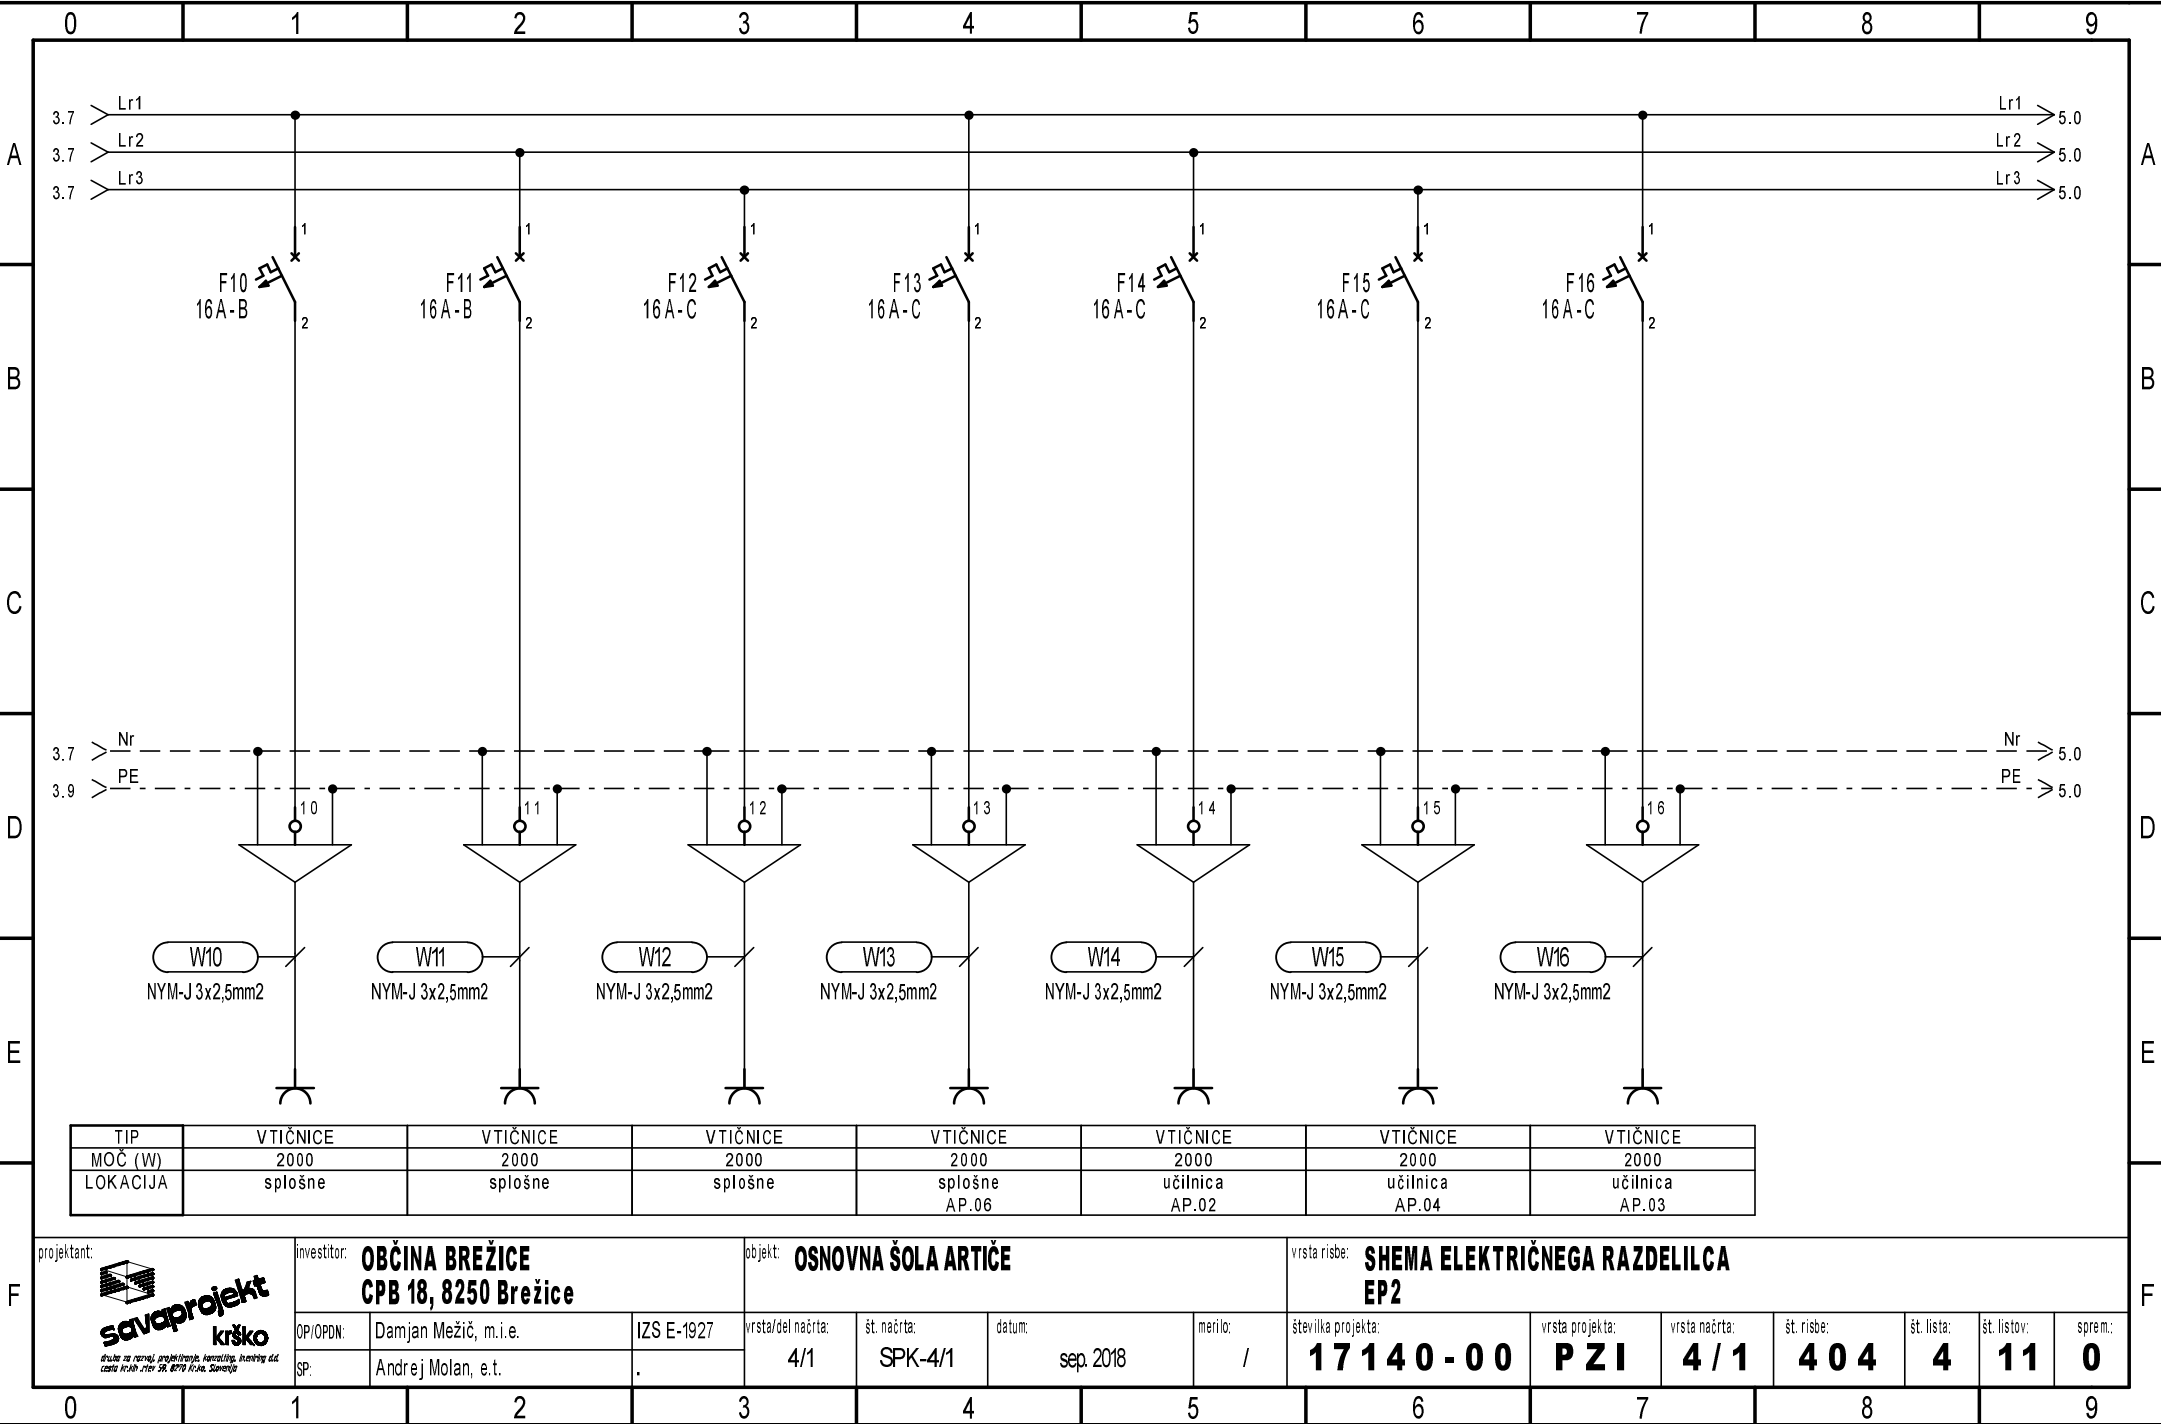

Ta načrt velja za pogodbeno določene namene.

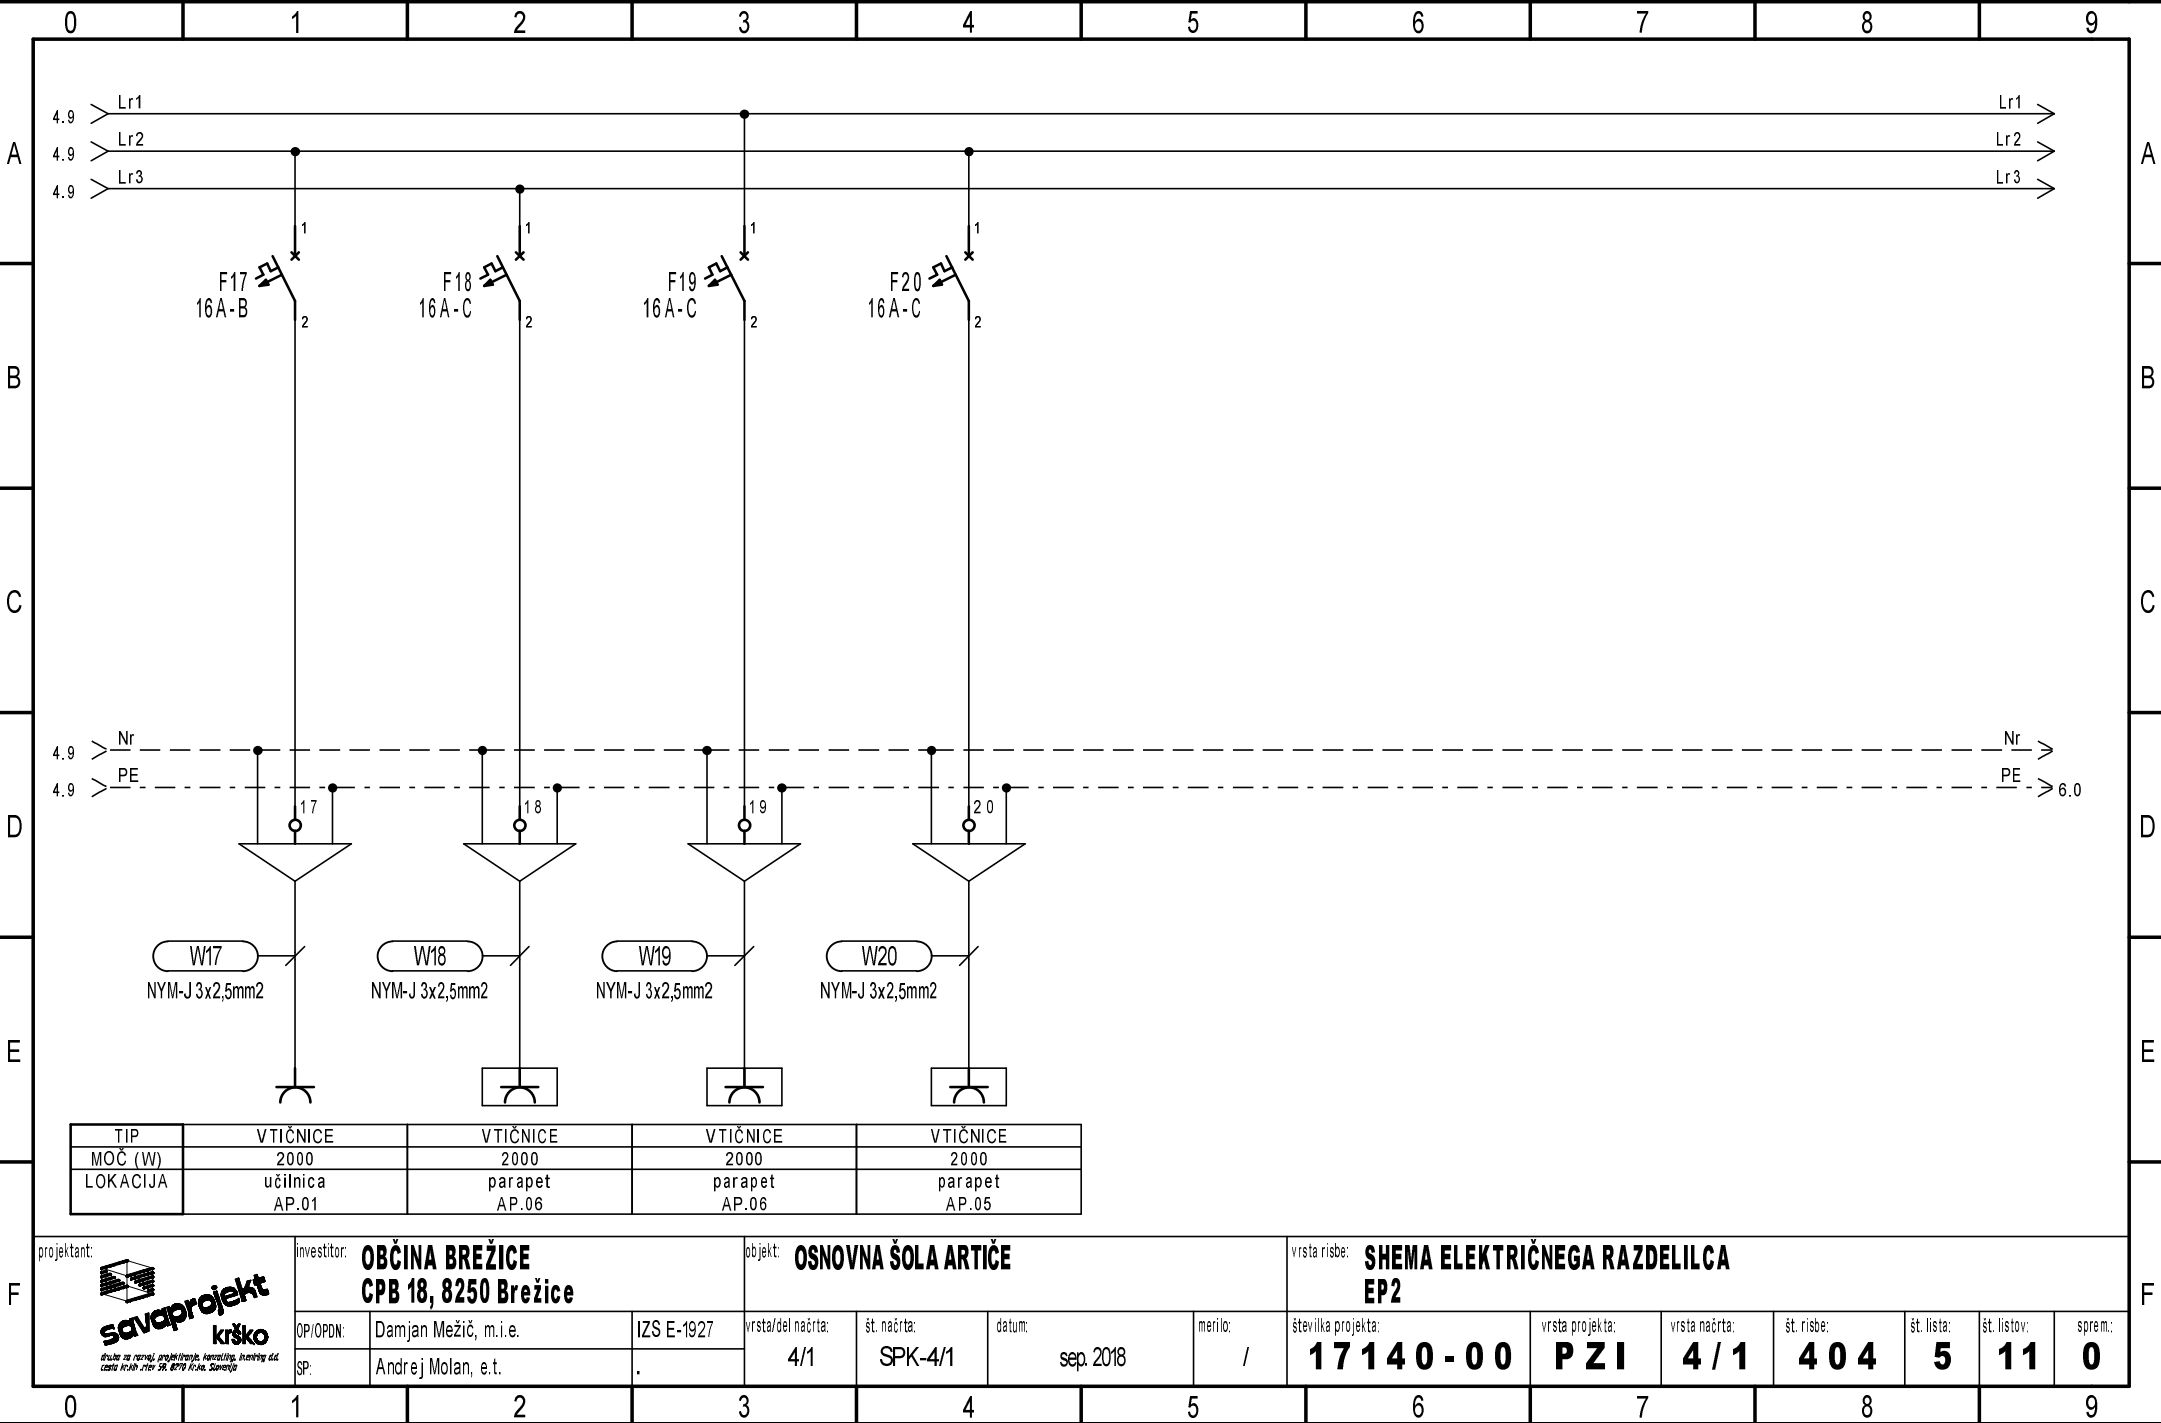

Ta načrt velja za pogodbeno določene namene.

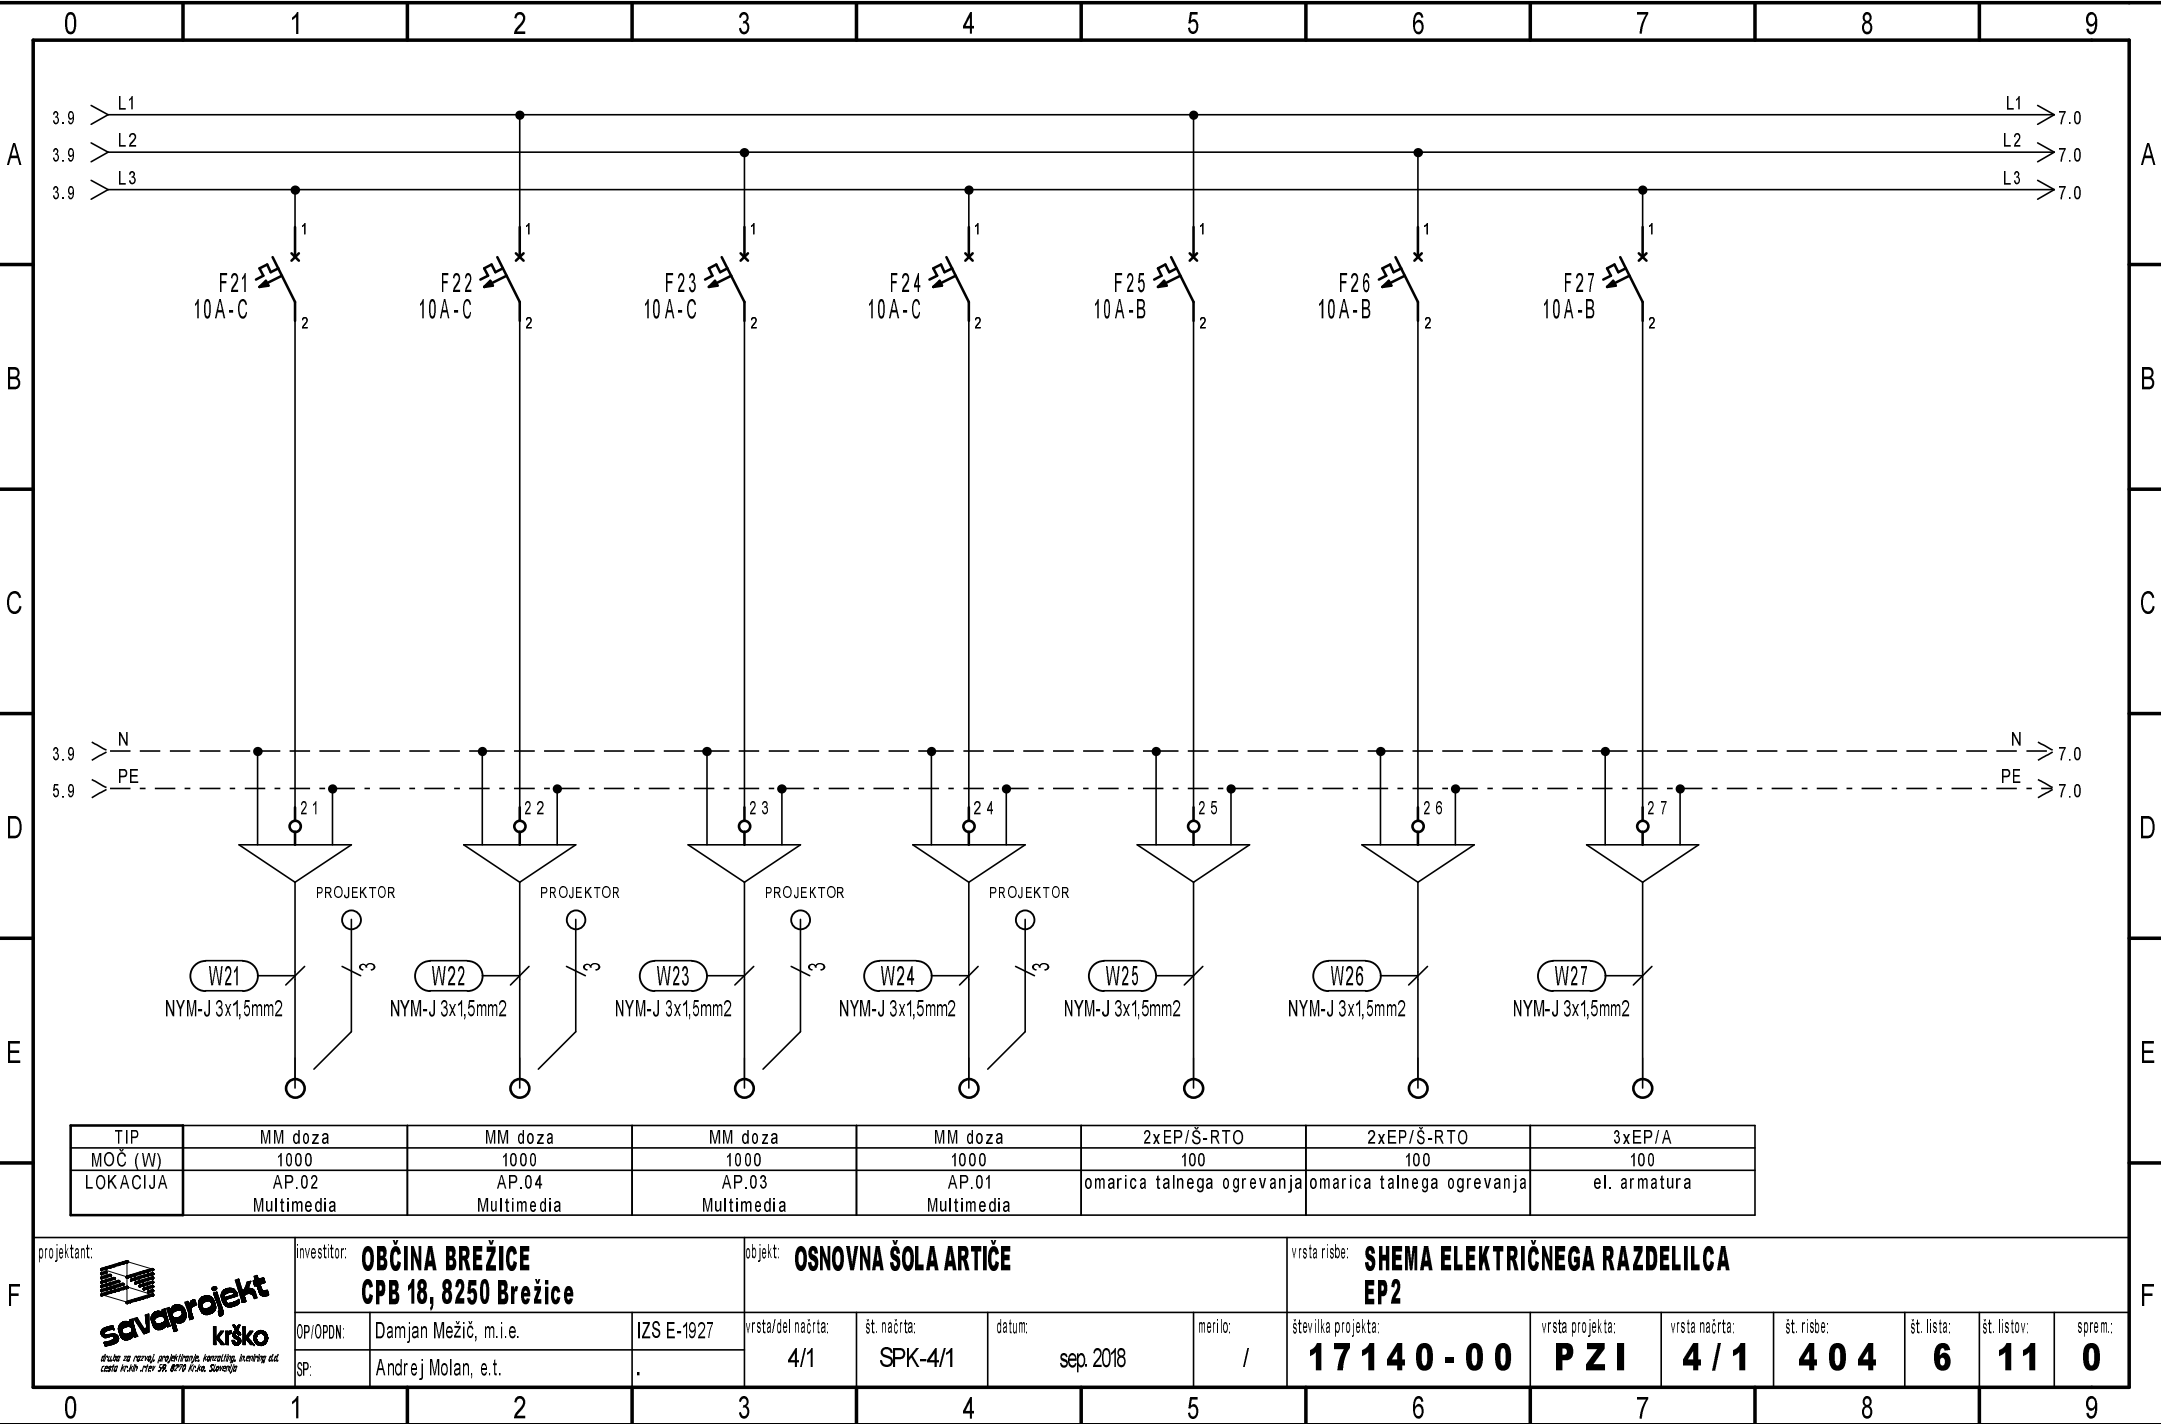

Ta načrt velja za pogodbeno določene namene.

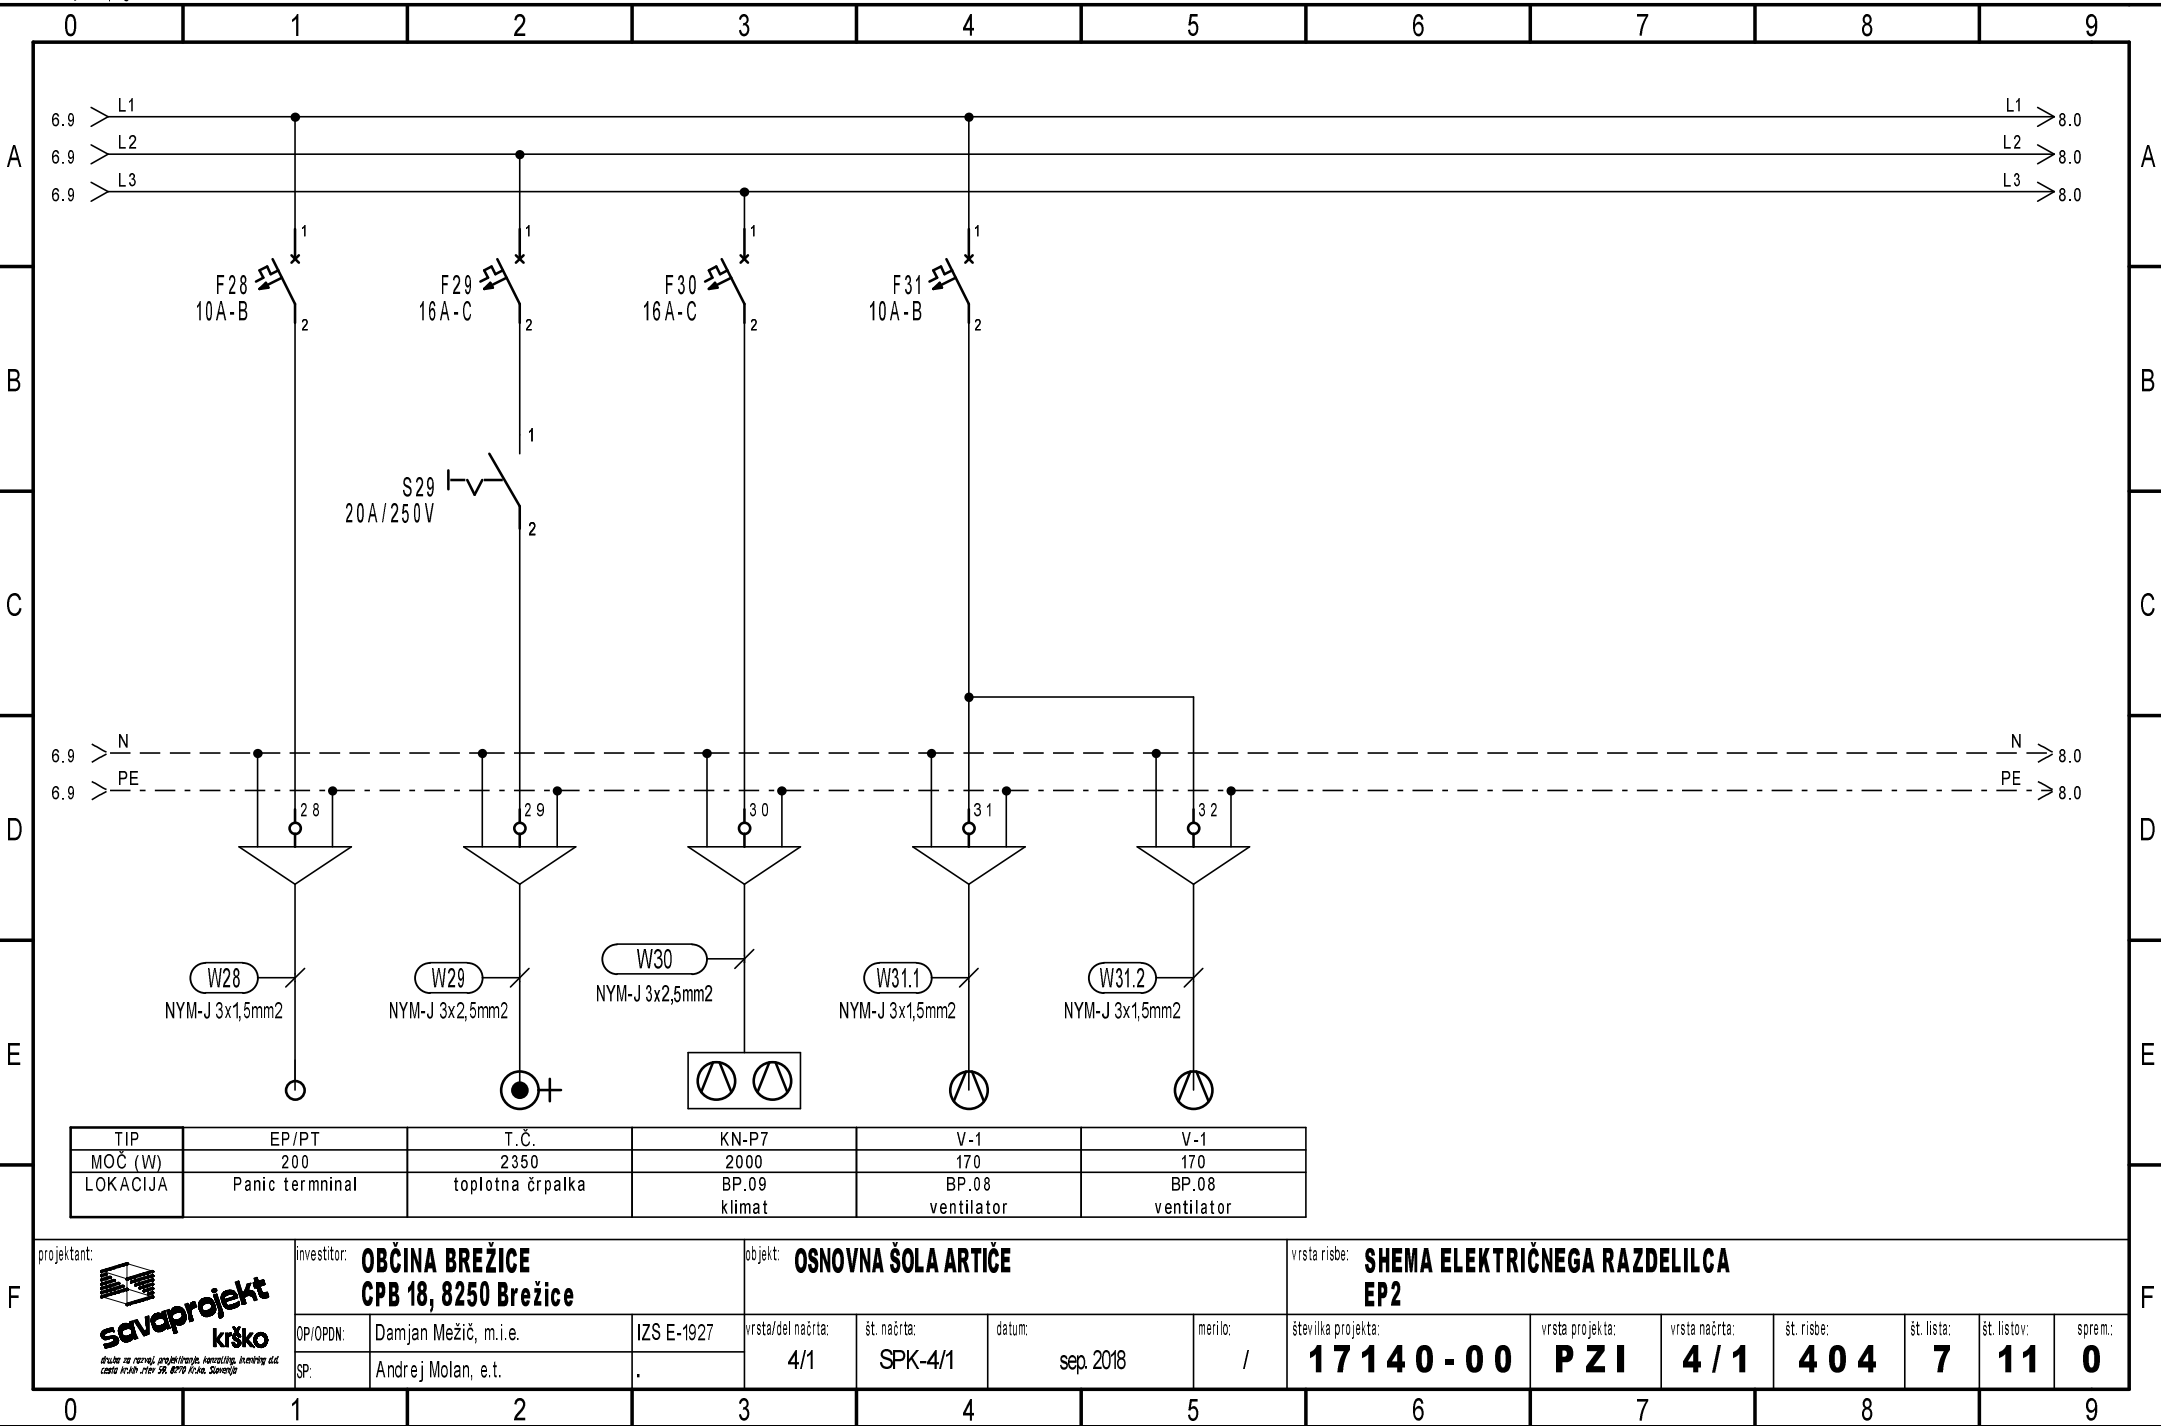








Project details:


- Investitor: OBČINA BREŽICE, CPB 18, 8250 Brežice
- Objekt: OSNOVNA ŠOLA ARTIČE
- Vrsta risbe: SCHEMA ELEKTRIČNEGA RAZDELILCA EP2
- Projektant: savaprojekt krško
- OP/OPDN: Damjan Mežič, m.i.e.
- IZS E-1927
- Vrsta/del načrta: 4/1
- Št. načrta: SPK-4/1
- Datum: sep. 2018
- Merilo: /
- Številka projekta: 17140-00
- Vrsta projekta: PZI
- Vrsta načrta: 4/1
- Št. risbe: 404
- Št. listov: 11
- Sprejeto: 0



Ta načrt velja za pogodbeno določene namene.

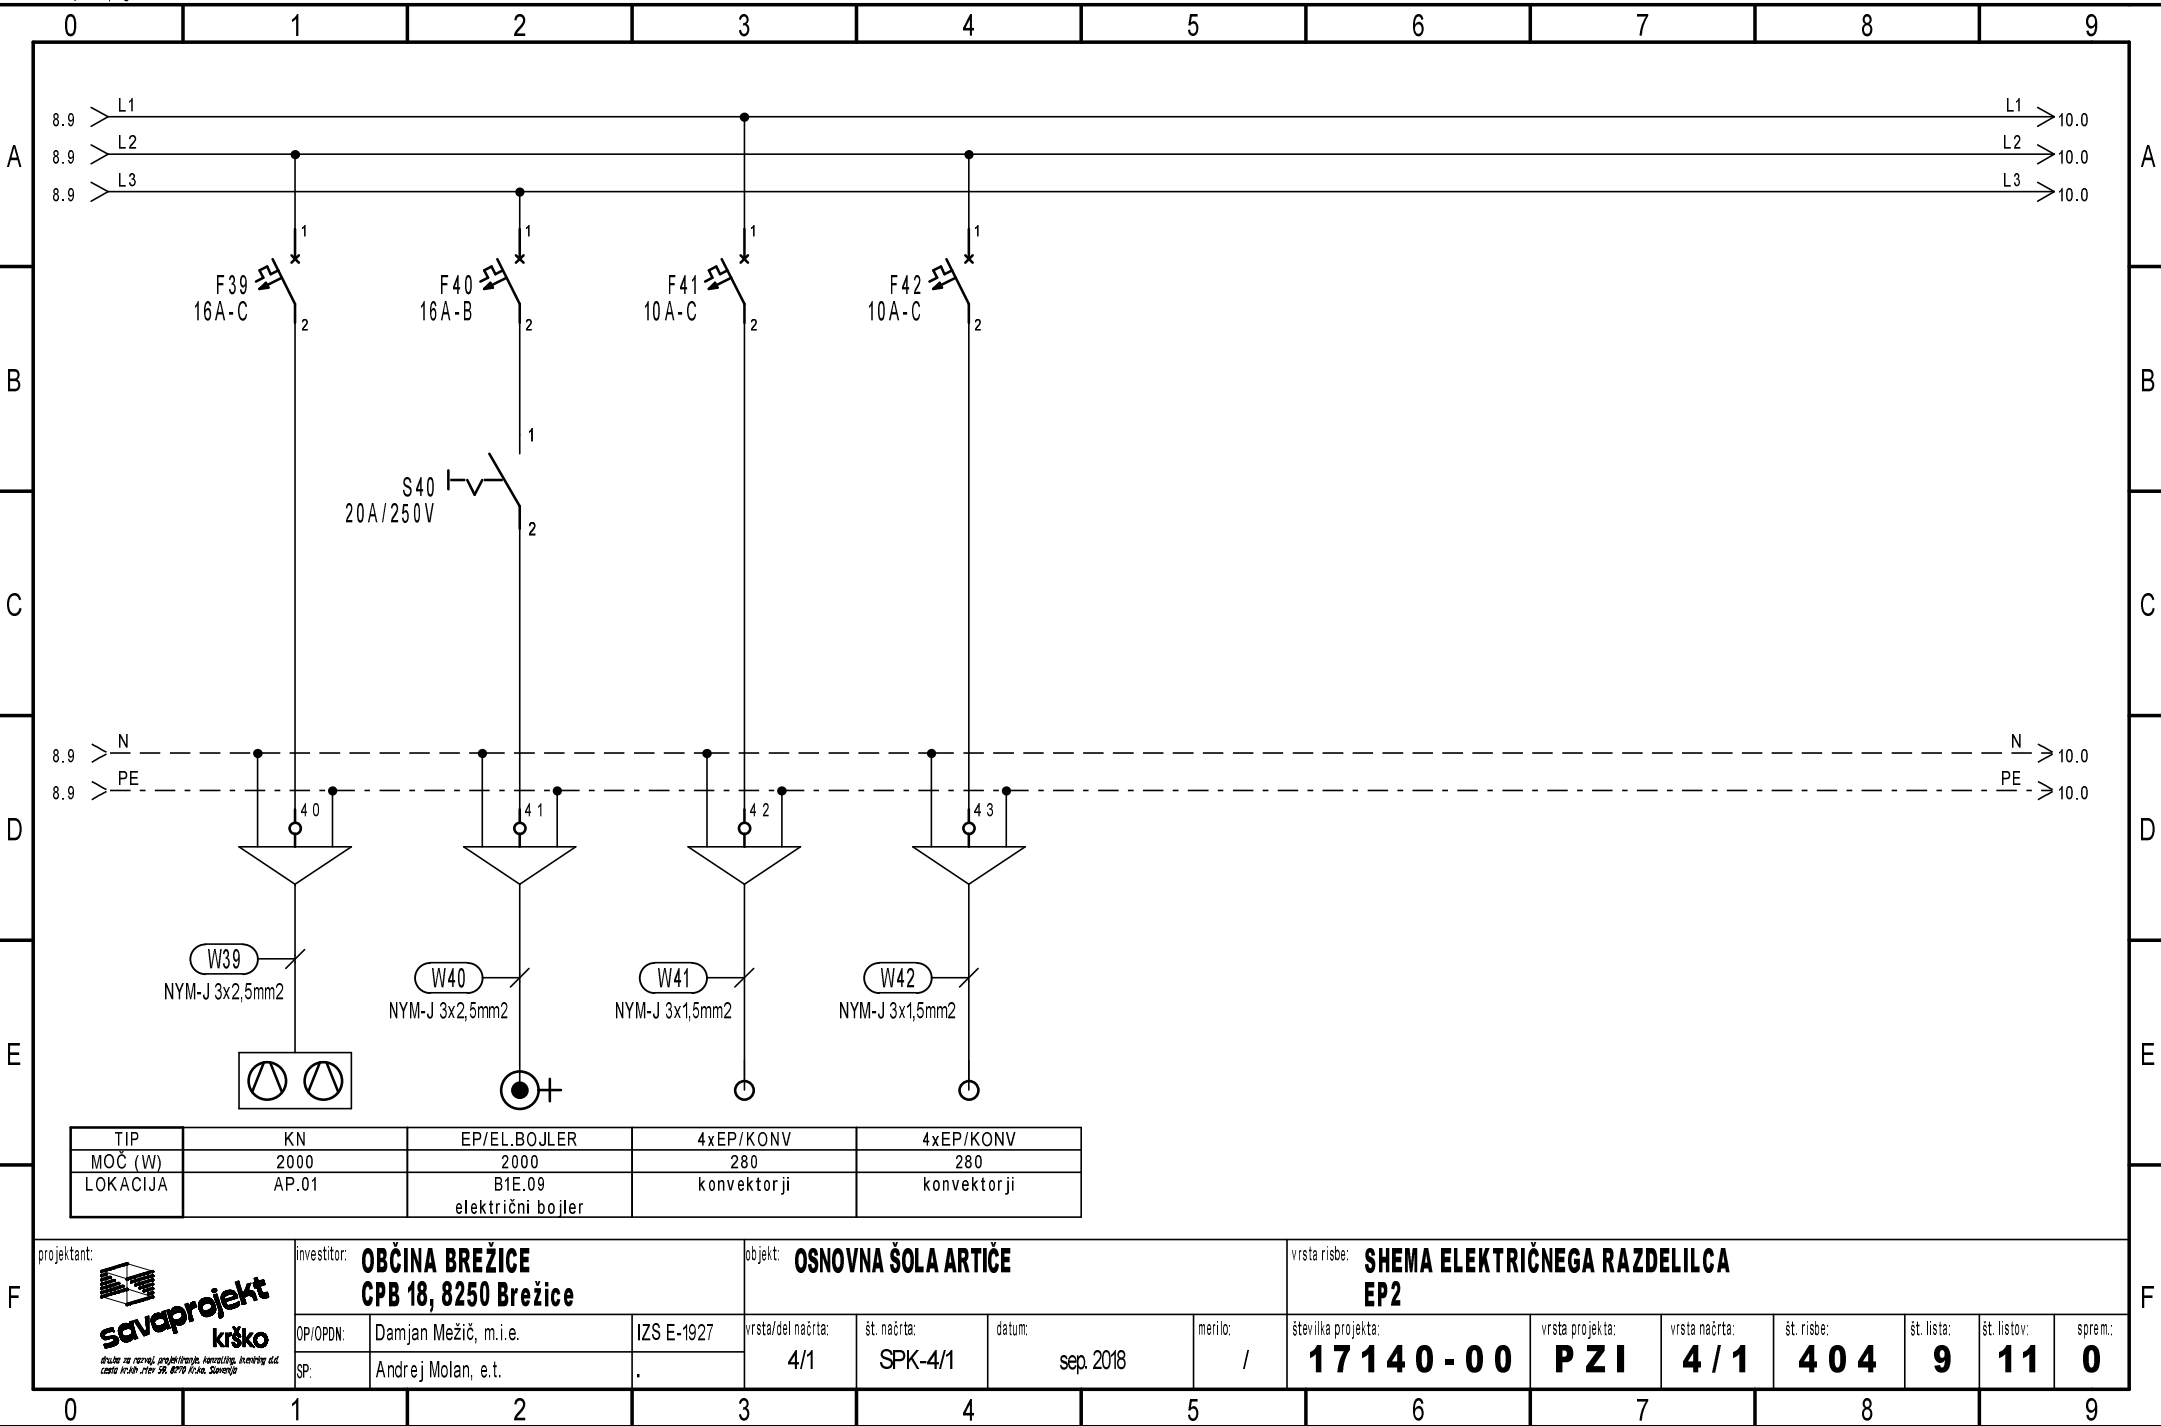

Ta načrt velja za pogodbeno določene namene.

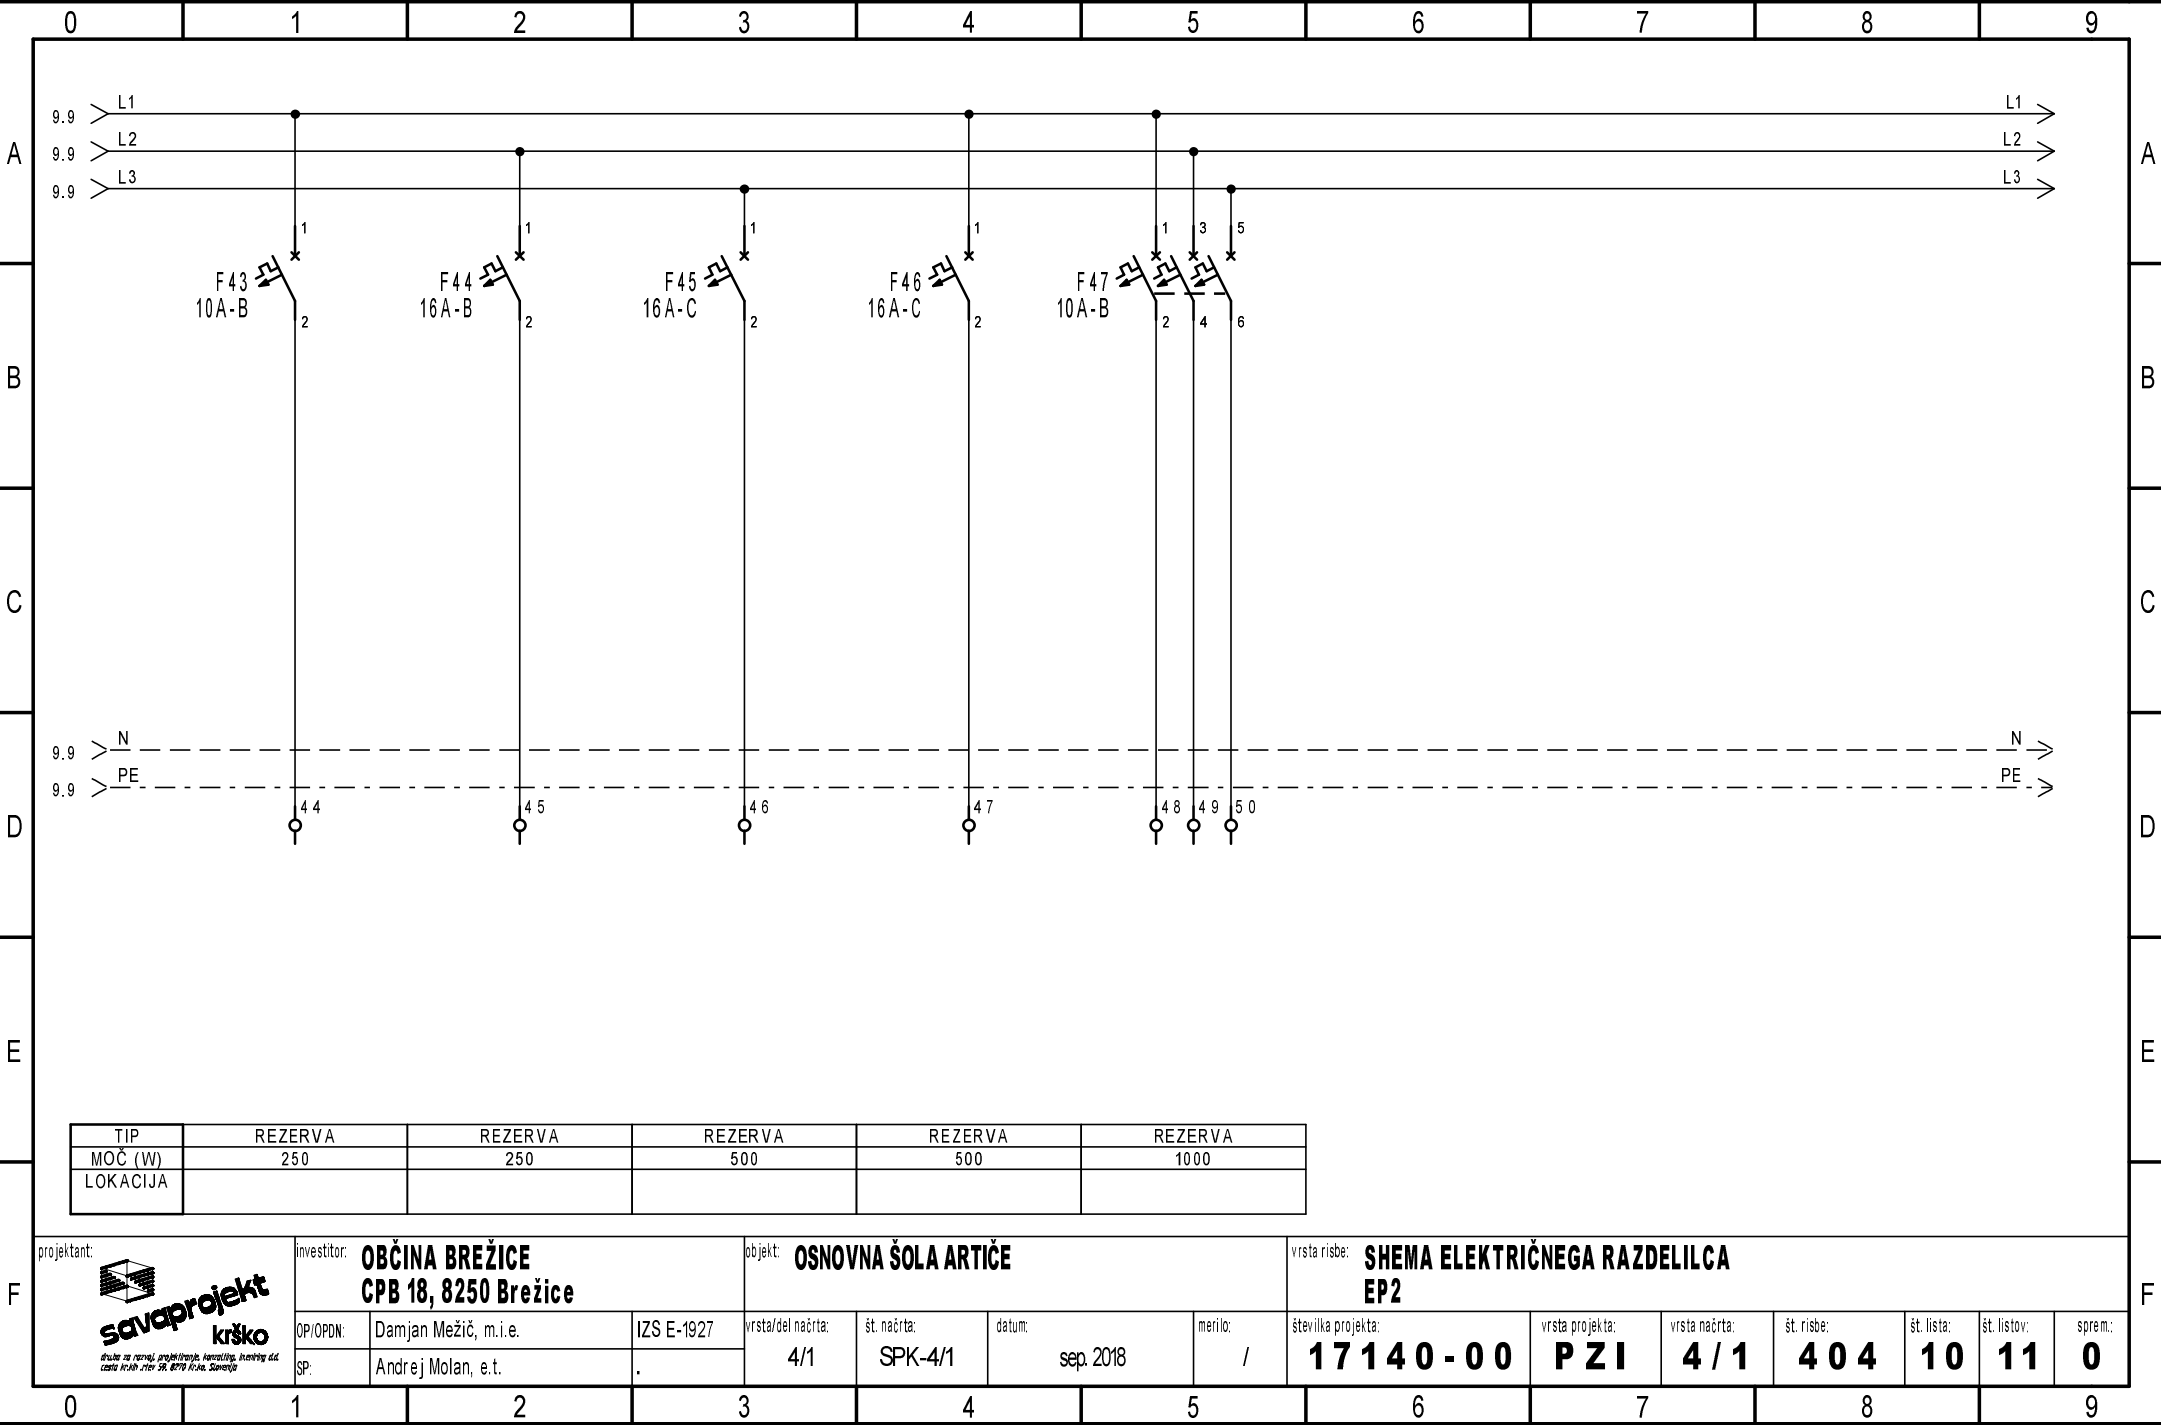

Ta načrt velja za pogodbeno določene namene.

