

Ta načrt velja za pogodbeno določene namene.

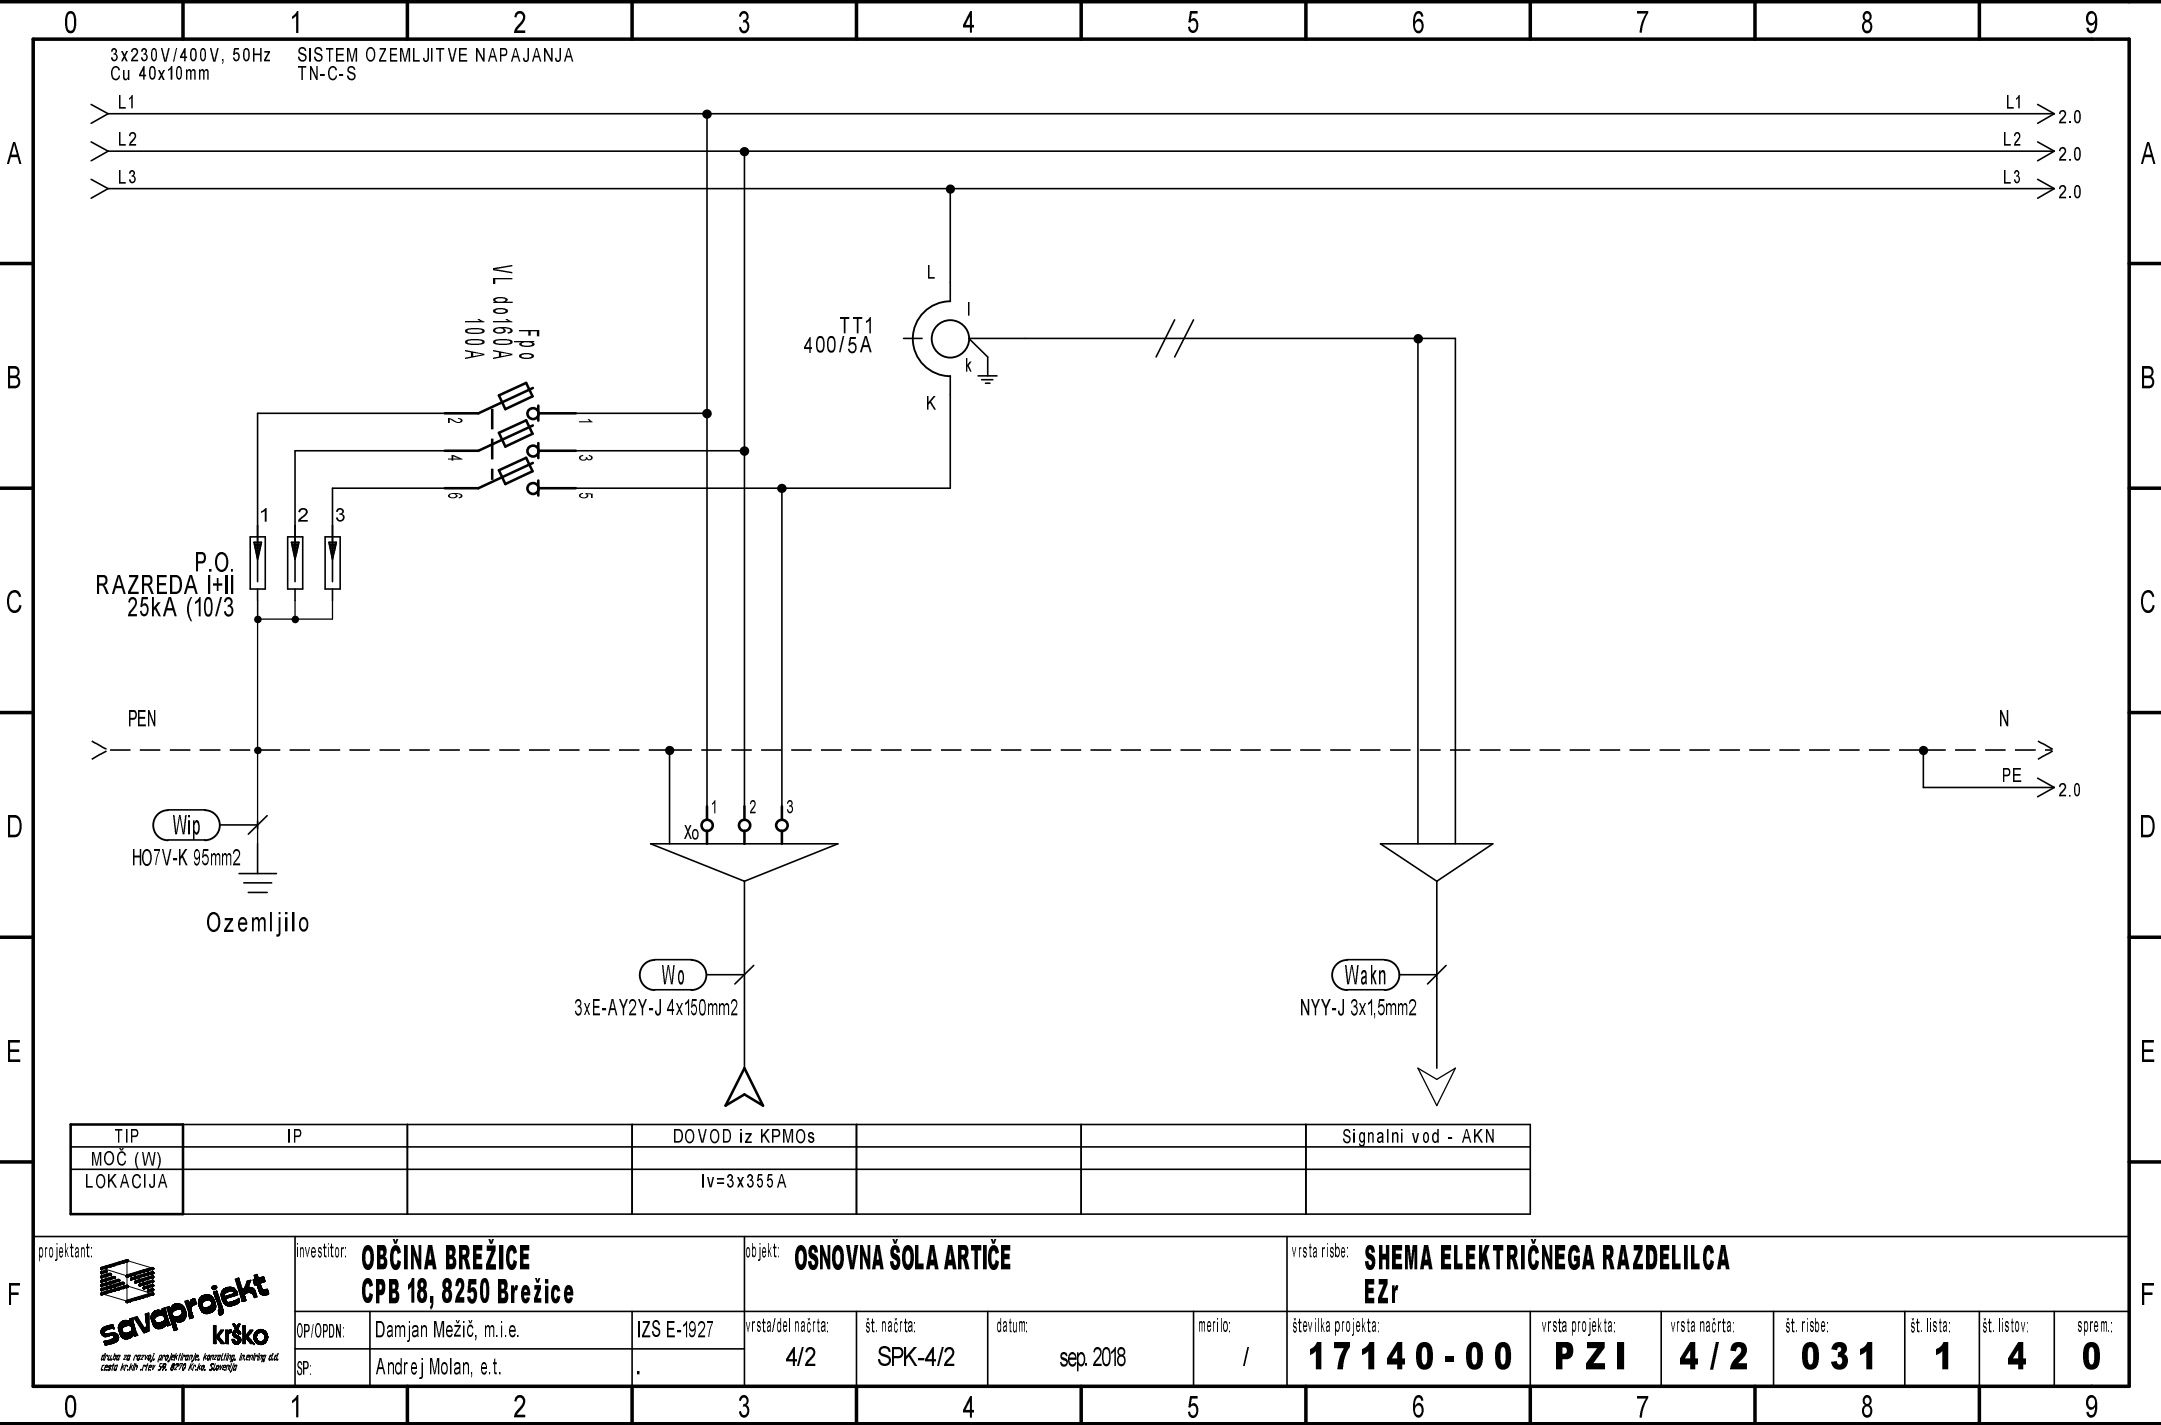












Table 2: Project Information

projektant:	investitor:	objekt:	vrsta risbe:
OP/OPDN:	Damjan Mežič, m.i.e.	IZS E-1927	vrsta projekta:
SP:	Andrej Molan, e.t.	.	vrsta načrta:
			št. risbe:
			št. lista:
			št. listov:
			sprem:



Ta načrt velja za pogodbeno določene namene.

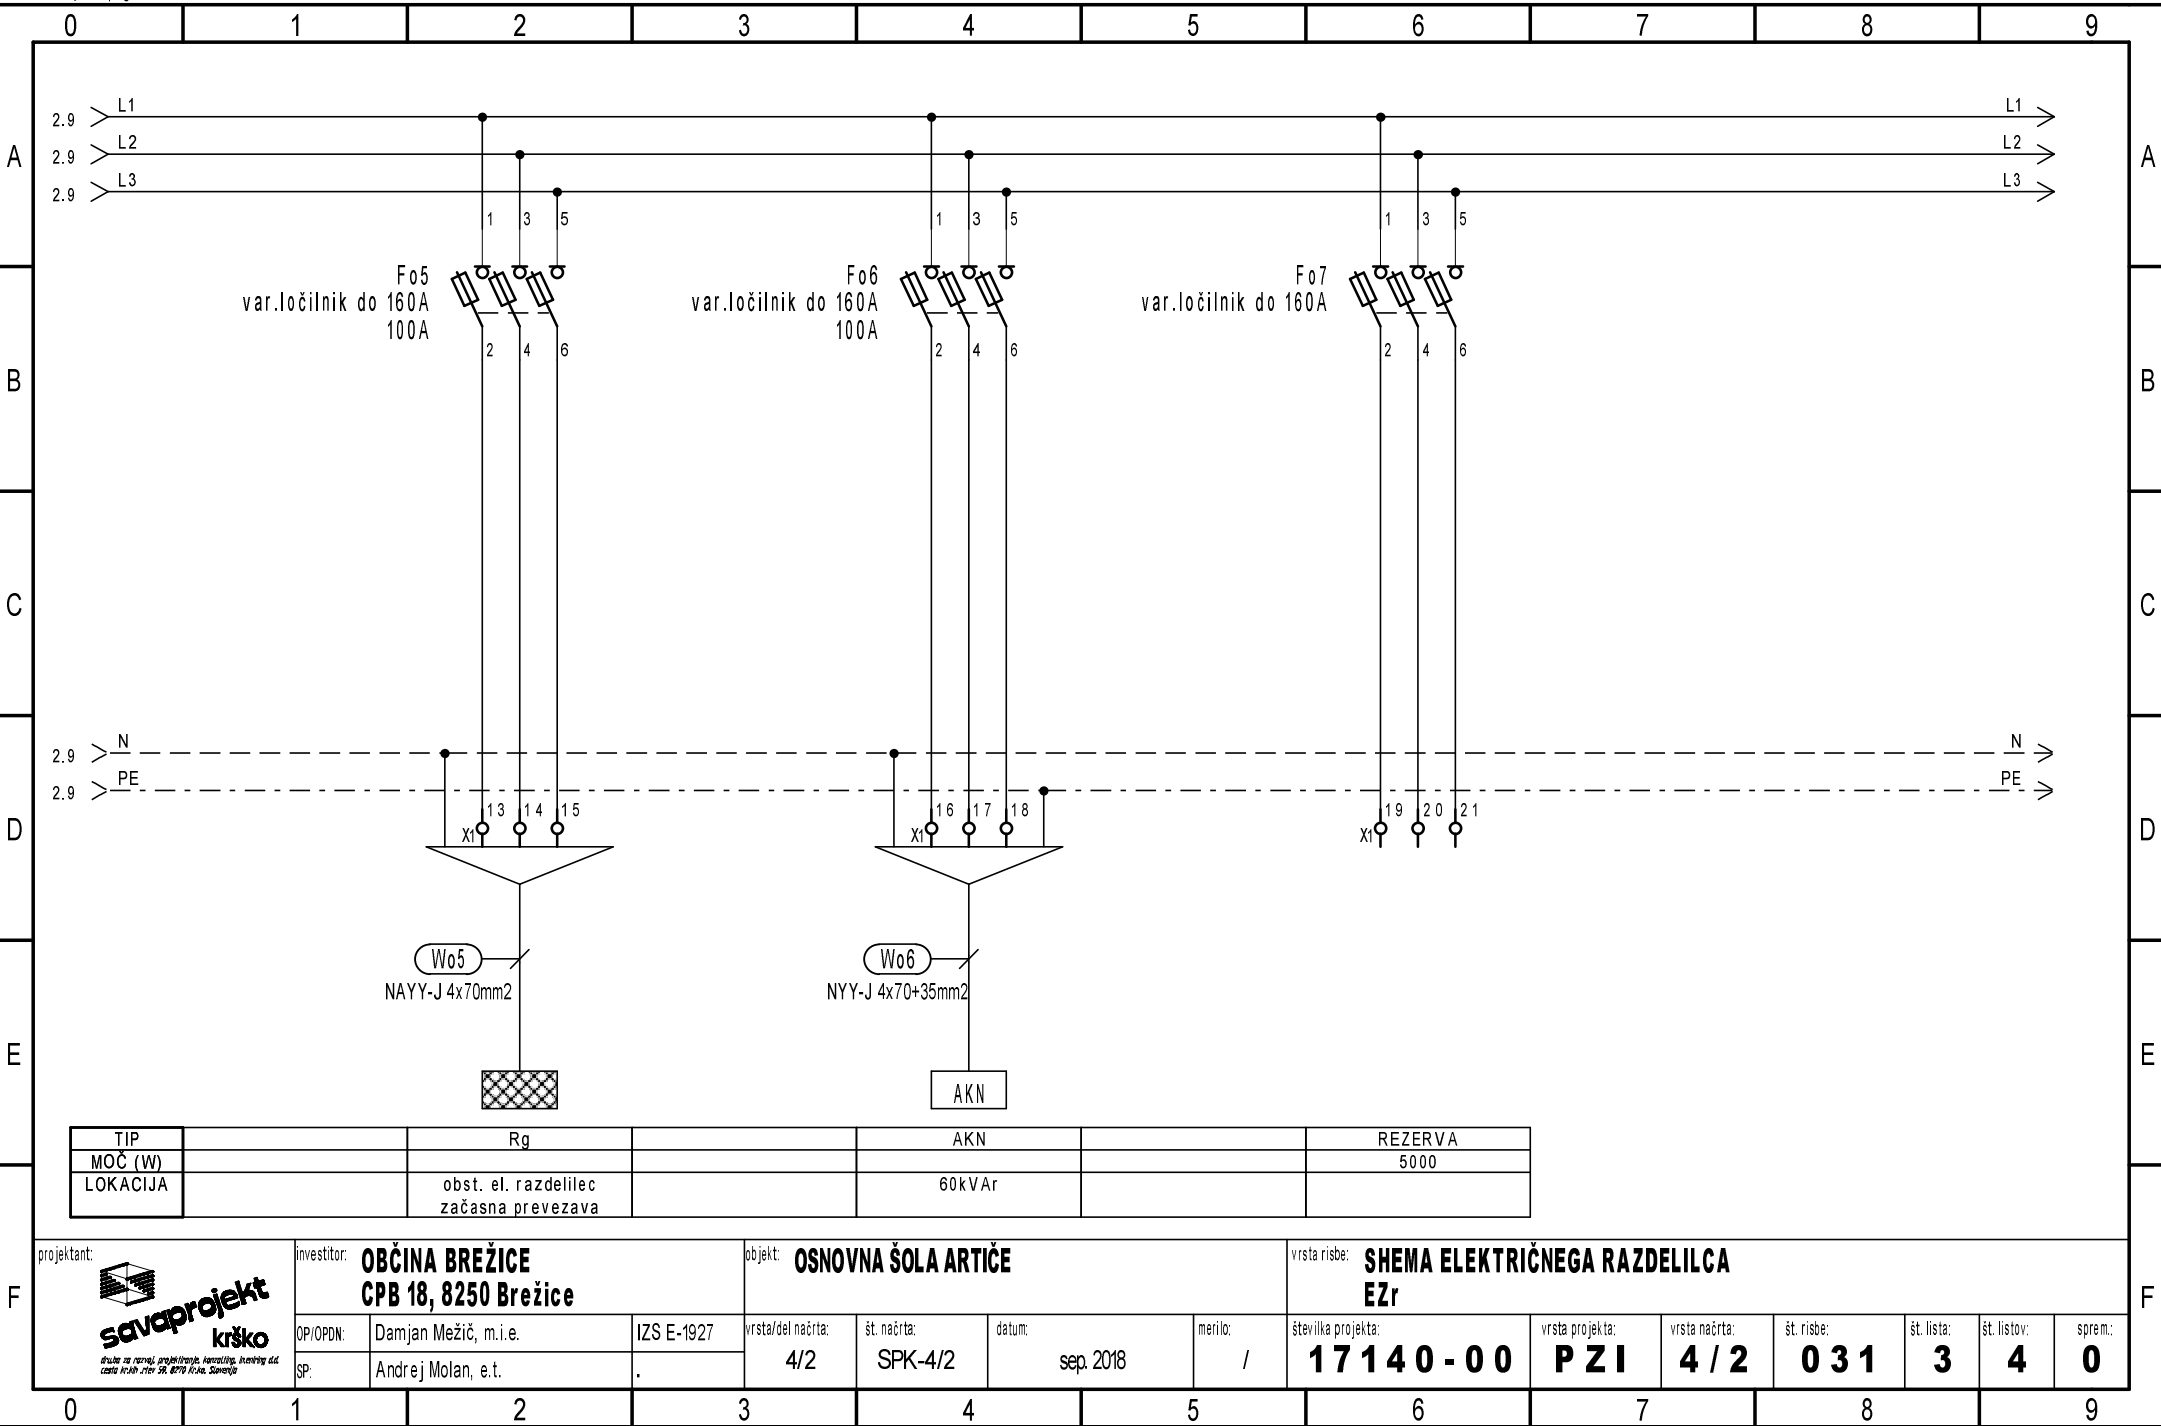

TIP		Rg		AKN		REZERVA
MOC (W)						5000
LOKACIJA		obst. el. razdelilec začasna prevezava		60 kVAr		

	OP/OPDN:	Damjan Mežič, m.i.e.	IZS E-1927	vrsta/del načrta:	št. načrta:	datum:	merilo:	številka projekta:	vrsta projekta:	vrsta načrta:	št. risbe:	št. lista:	št. listov:	sprem:
	SP:	Andrej Molan, e.t.	.	4/2	SPK-4/2	sep. 2018	/	17140-00	PZI	4/2	031	3	4	0

Ta načrt velja za pogodbeno določene namene.

