


**ZAŠČITA PRED POSREDNIM DOTIKOM
Z LOČILNIMI VAROVALKAMI V
TN-S SISTEMU INSTALACIJ !**

E-RGR.1

(400/230V, 50Hz)

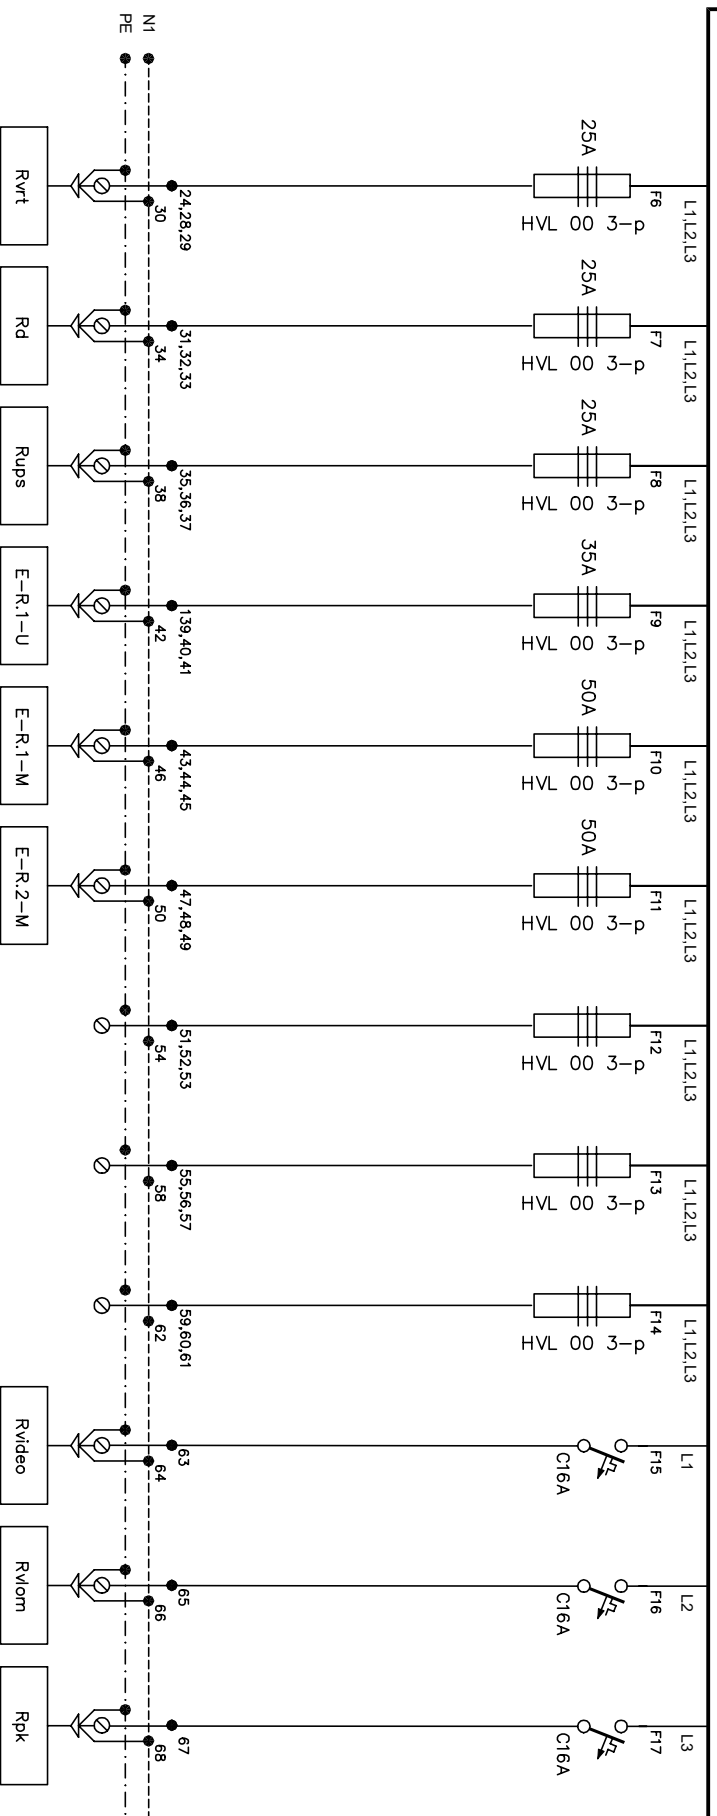

6	7	8	9	10	11	12	13	14	15	16	17
5.80	5.80	5.2	6	25.80	20.2				1.02	1.02	0.8
VRTINA	DVIGALO	UPS	E-R.1-U NADSTROPJE	E-R.1-M NADSTROPJE	E-R.2-M PRITILJCE	REZERVA	REZERVA	REZERVA	VIDEO CENTRALA	VLOMONA CENTRALA	PRISTOPNA KONTROLA
NYM-J	NYM-J	NYM-J	NYM-J	NYM-J	NYM-J				NYM-J	NYM-J	NYM-J
5x4	5x4	5x4	5x4	5x10	5x10				3x2.5	3x2.5	3x2.5

[illegible]