


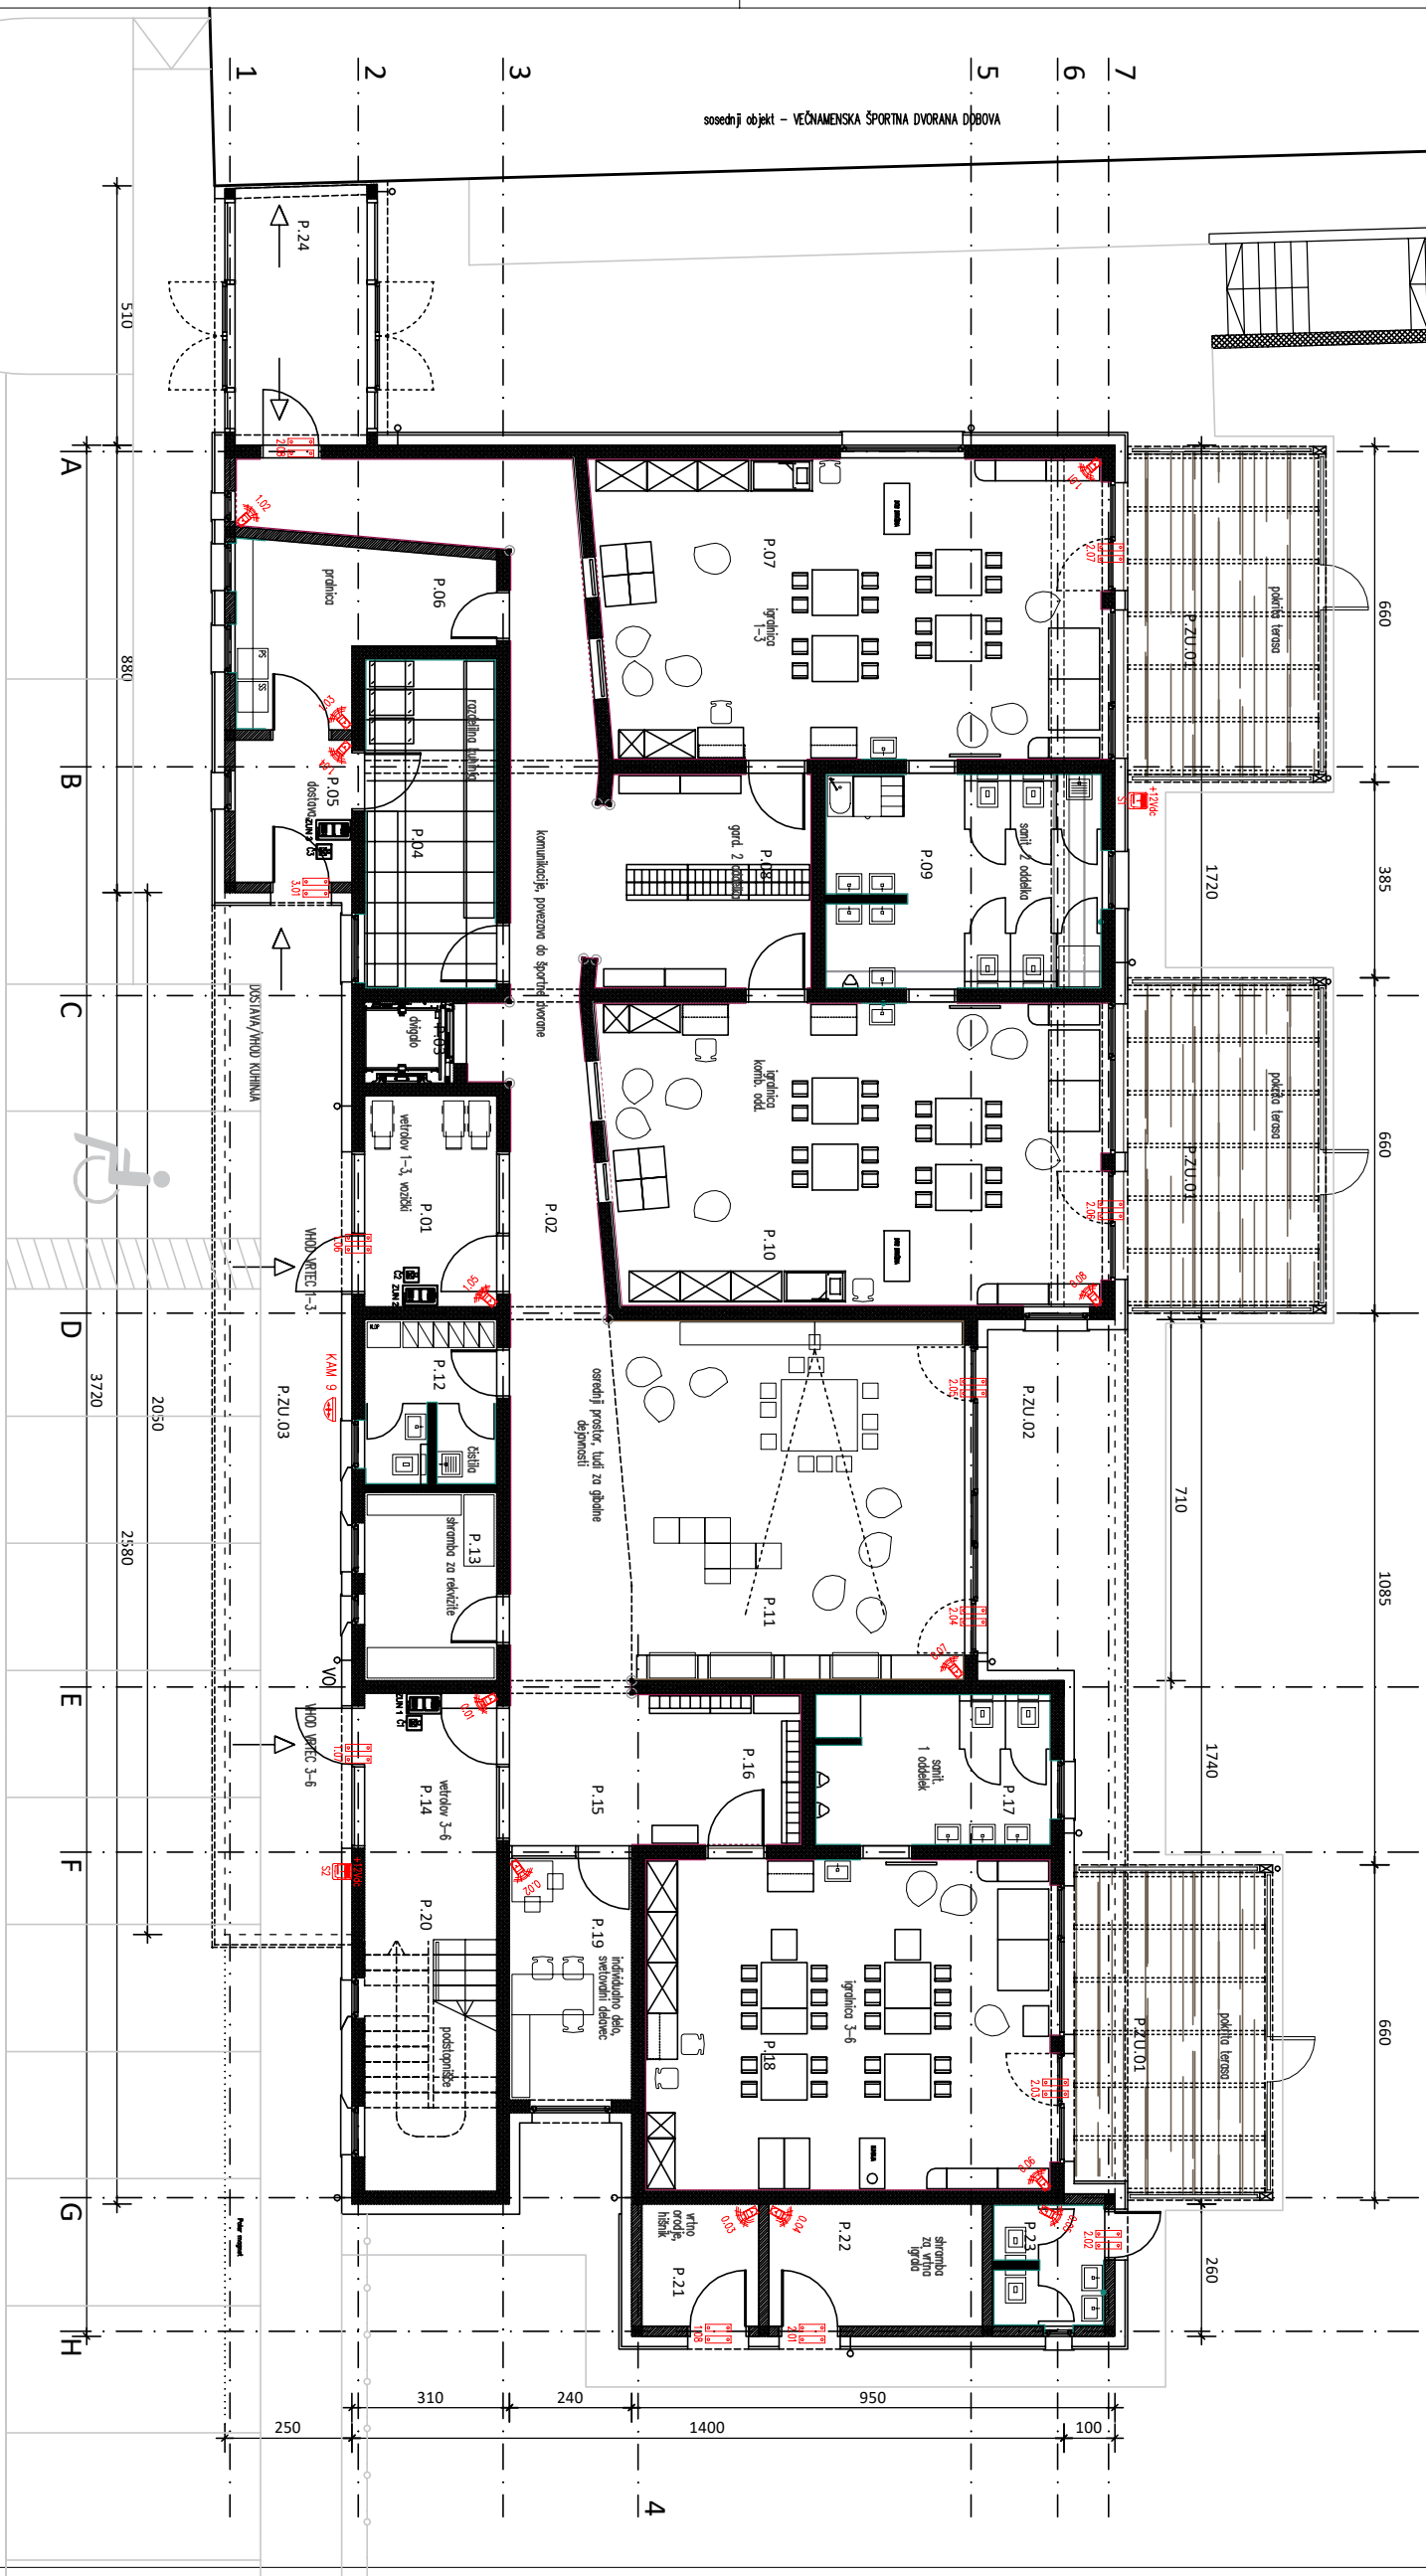







obstoječ oporni zid

H zidu nad terenom = 1,0m  
vrh op. zidu 150,00mnv



SENZOR DVOJNE TEHNOLOGIJE IR + Ml. VALCOST	 1.00
SIRENA ZIMANJA	 SREB-1
MAGNETNI KONTAKT	 1.00
VRTILJIVA KAMERA	
FKSNA VIDEO KAMERA	
ELEKTRIČNA KLJUČOVNICA	 EK1
DOMOFONSKA NAPRAVA	 ZAM1

FLORIS PRITLIČJA - KONSTRUKCIJA

[illegible]