
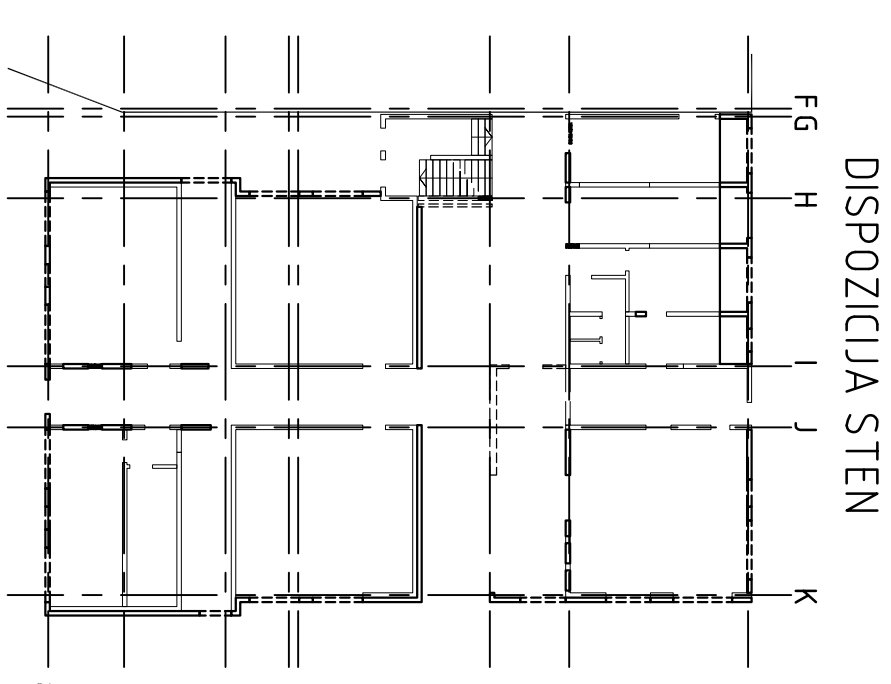
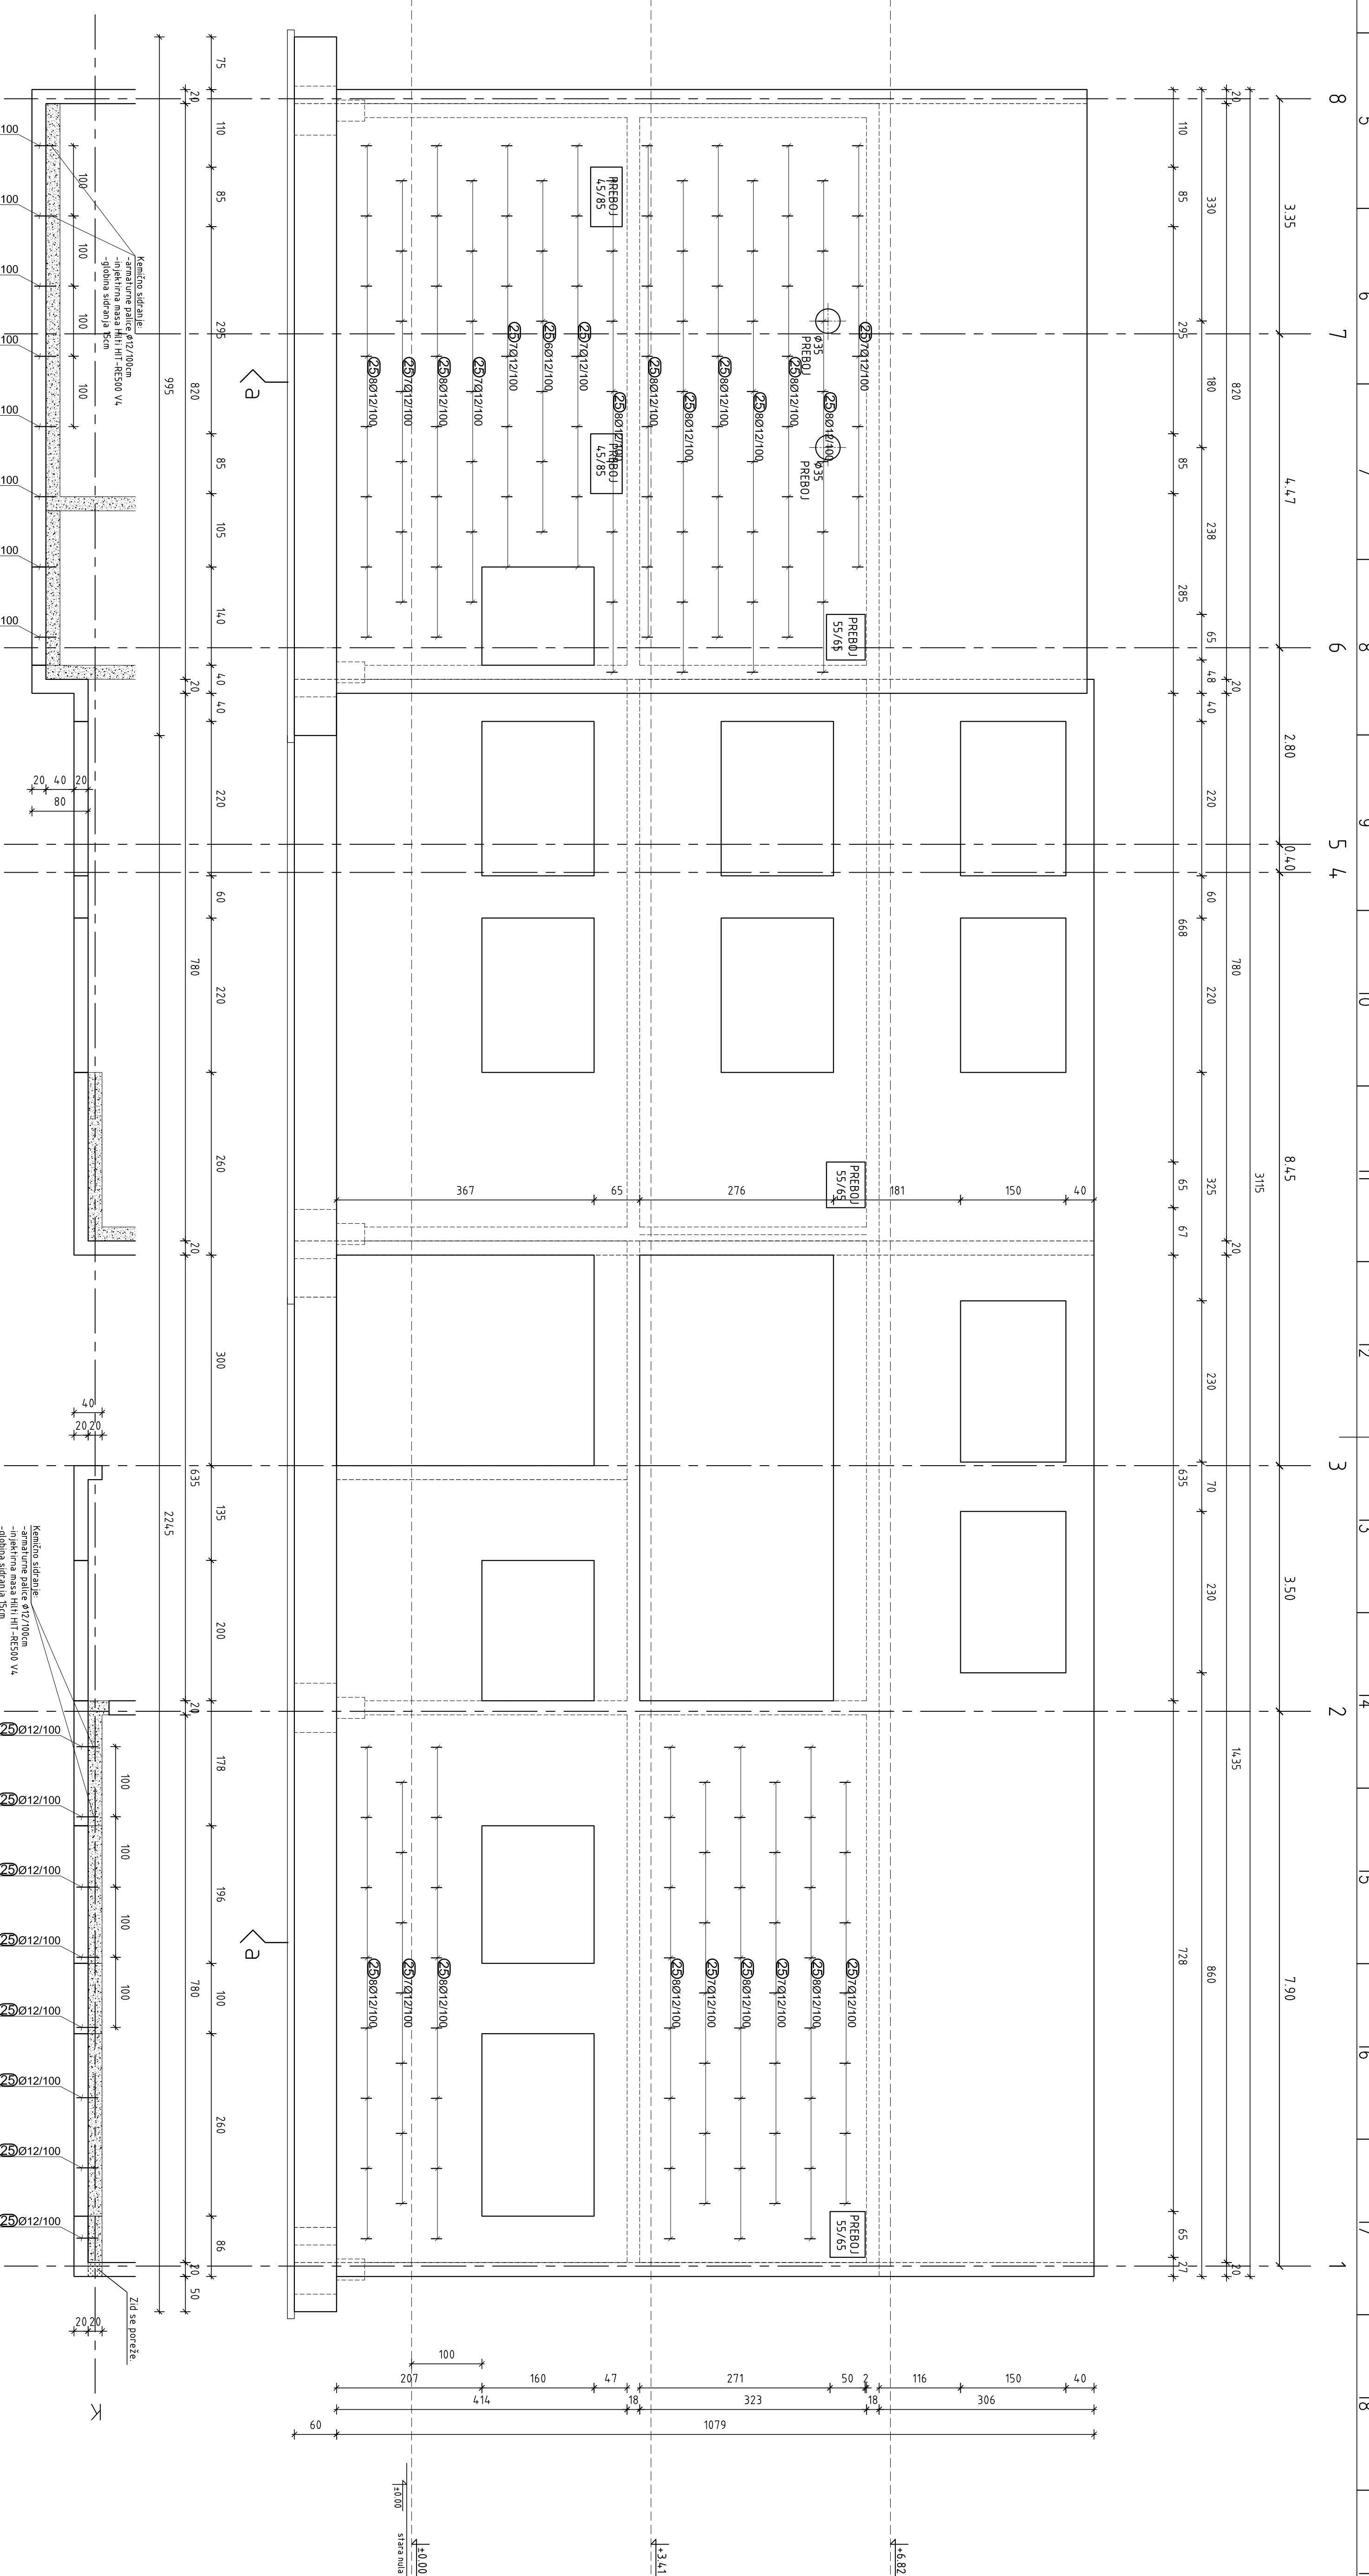


AB STENA v OSiK

SIDRANJE V OBSTOJEČO STENO

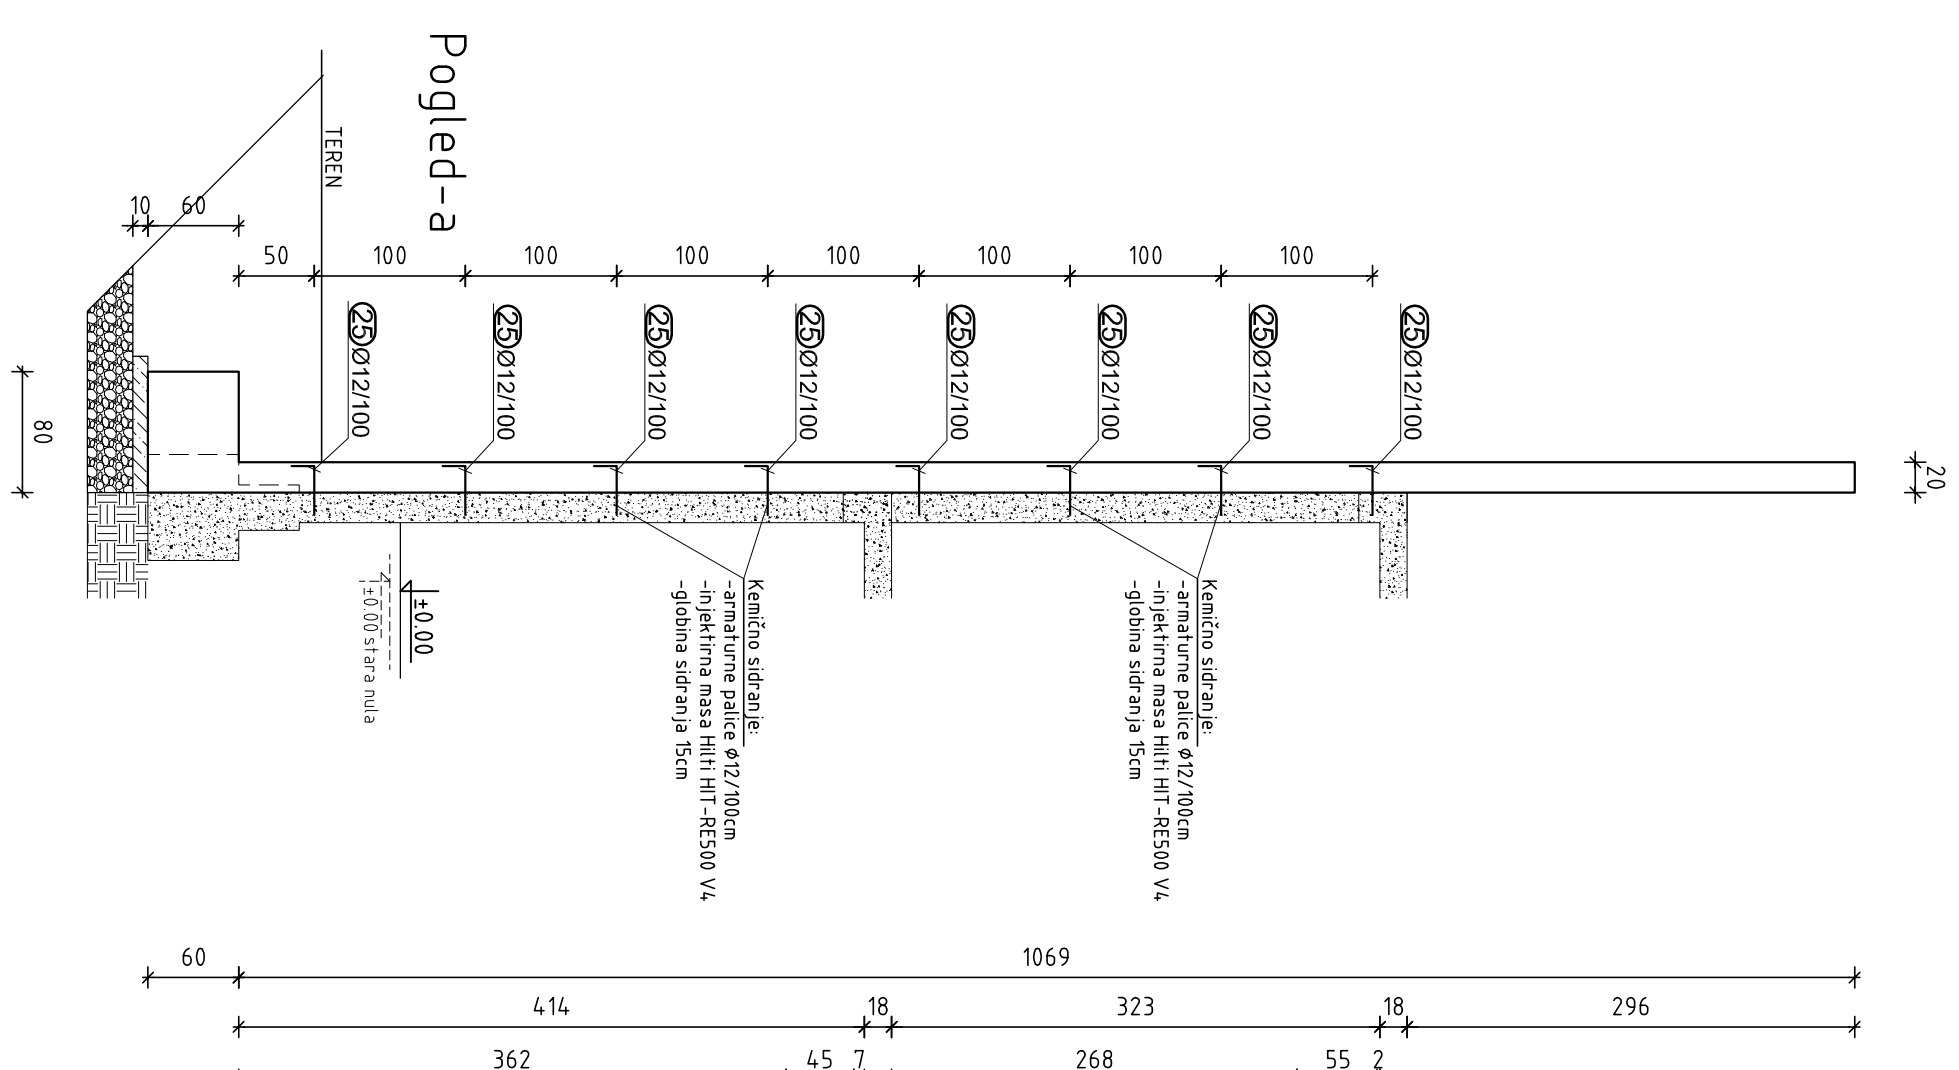

Klasifikacija betona: <ul style="list-style-type: none"> pasovni temelji: stene: nosilci: podložni beton: 	C30/37 XC2 PV-I	$\sigma_{\text{adm}} = 3,5 \text{ cm}$
	C30/37 XC1	$\sigma_{\text{adm}} = 2,5 \text{ cm}$
	C30/37 XC1	$\sigma_{\text{adm}} = 2,5 \text{ cm}$
	C12/15	
Klasifikacija armature: <ul style="list-style-type: none"> glavna armatura konstrukтивna armatura 	B500-B B500-A	

[illegible]