


MERILO 1:500/100

| | | | | | | | | | | | | | | | | | | |
|------------------|--|--------|--------|--------|--------|--------|--------|-------|--------|-------|--------|--------|--------|--------|--------|-------|--------|---|

| | |
|--|---|
| OBČINA BLED Cesta svobode 13 4260 Bled | Številka projekta: A 022015 Številka načrta: 010/2015 Številka odobrev: PZI Diplomirani inženjer: Diplomirani projektant: Diplomirani projektant: |
| Darško Projektiranje Darško Logar s.p., Barčeva 3, 4260 Bled, Slovenija | Datum risbe: VZDOLŽNI PROFIL Datum: november 2016 Izdaja: 8 |

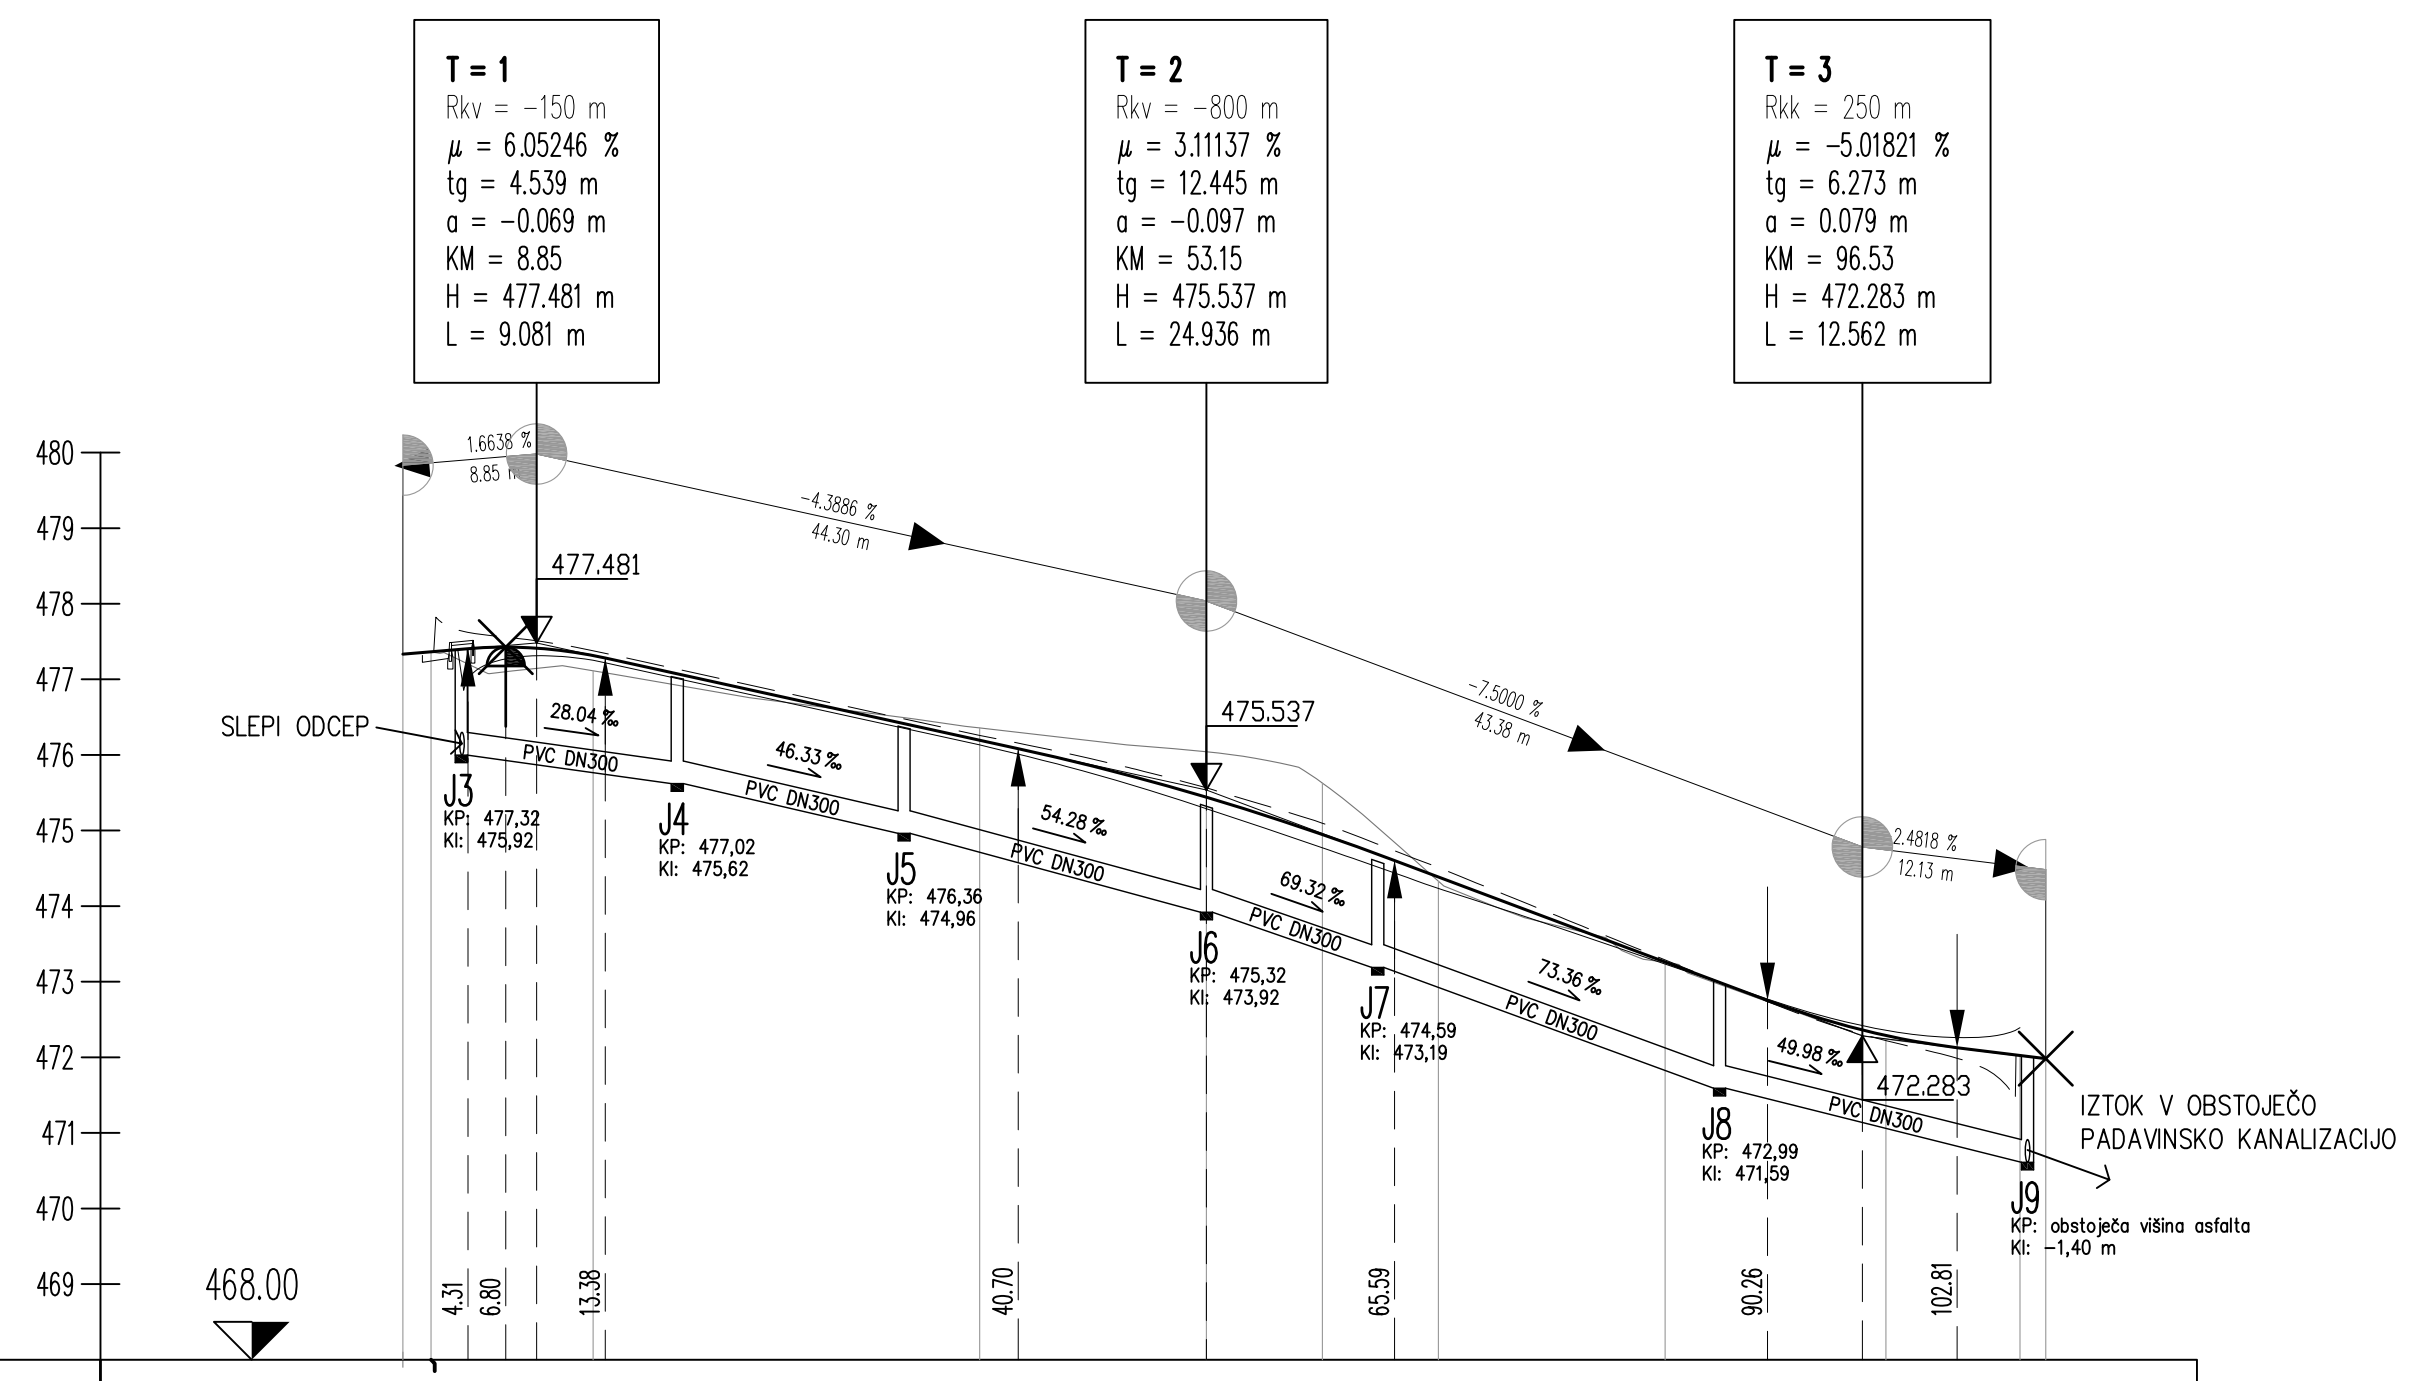



