


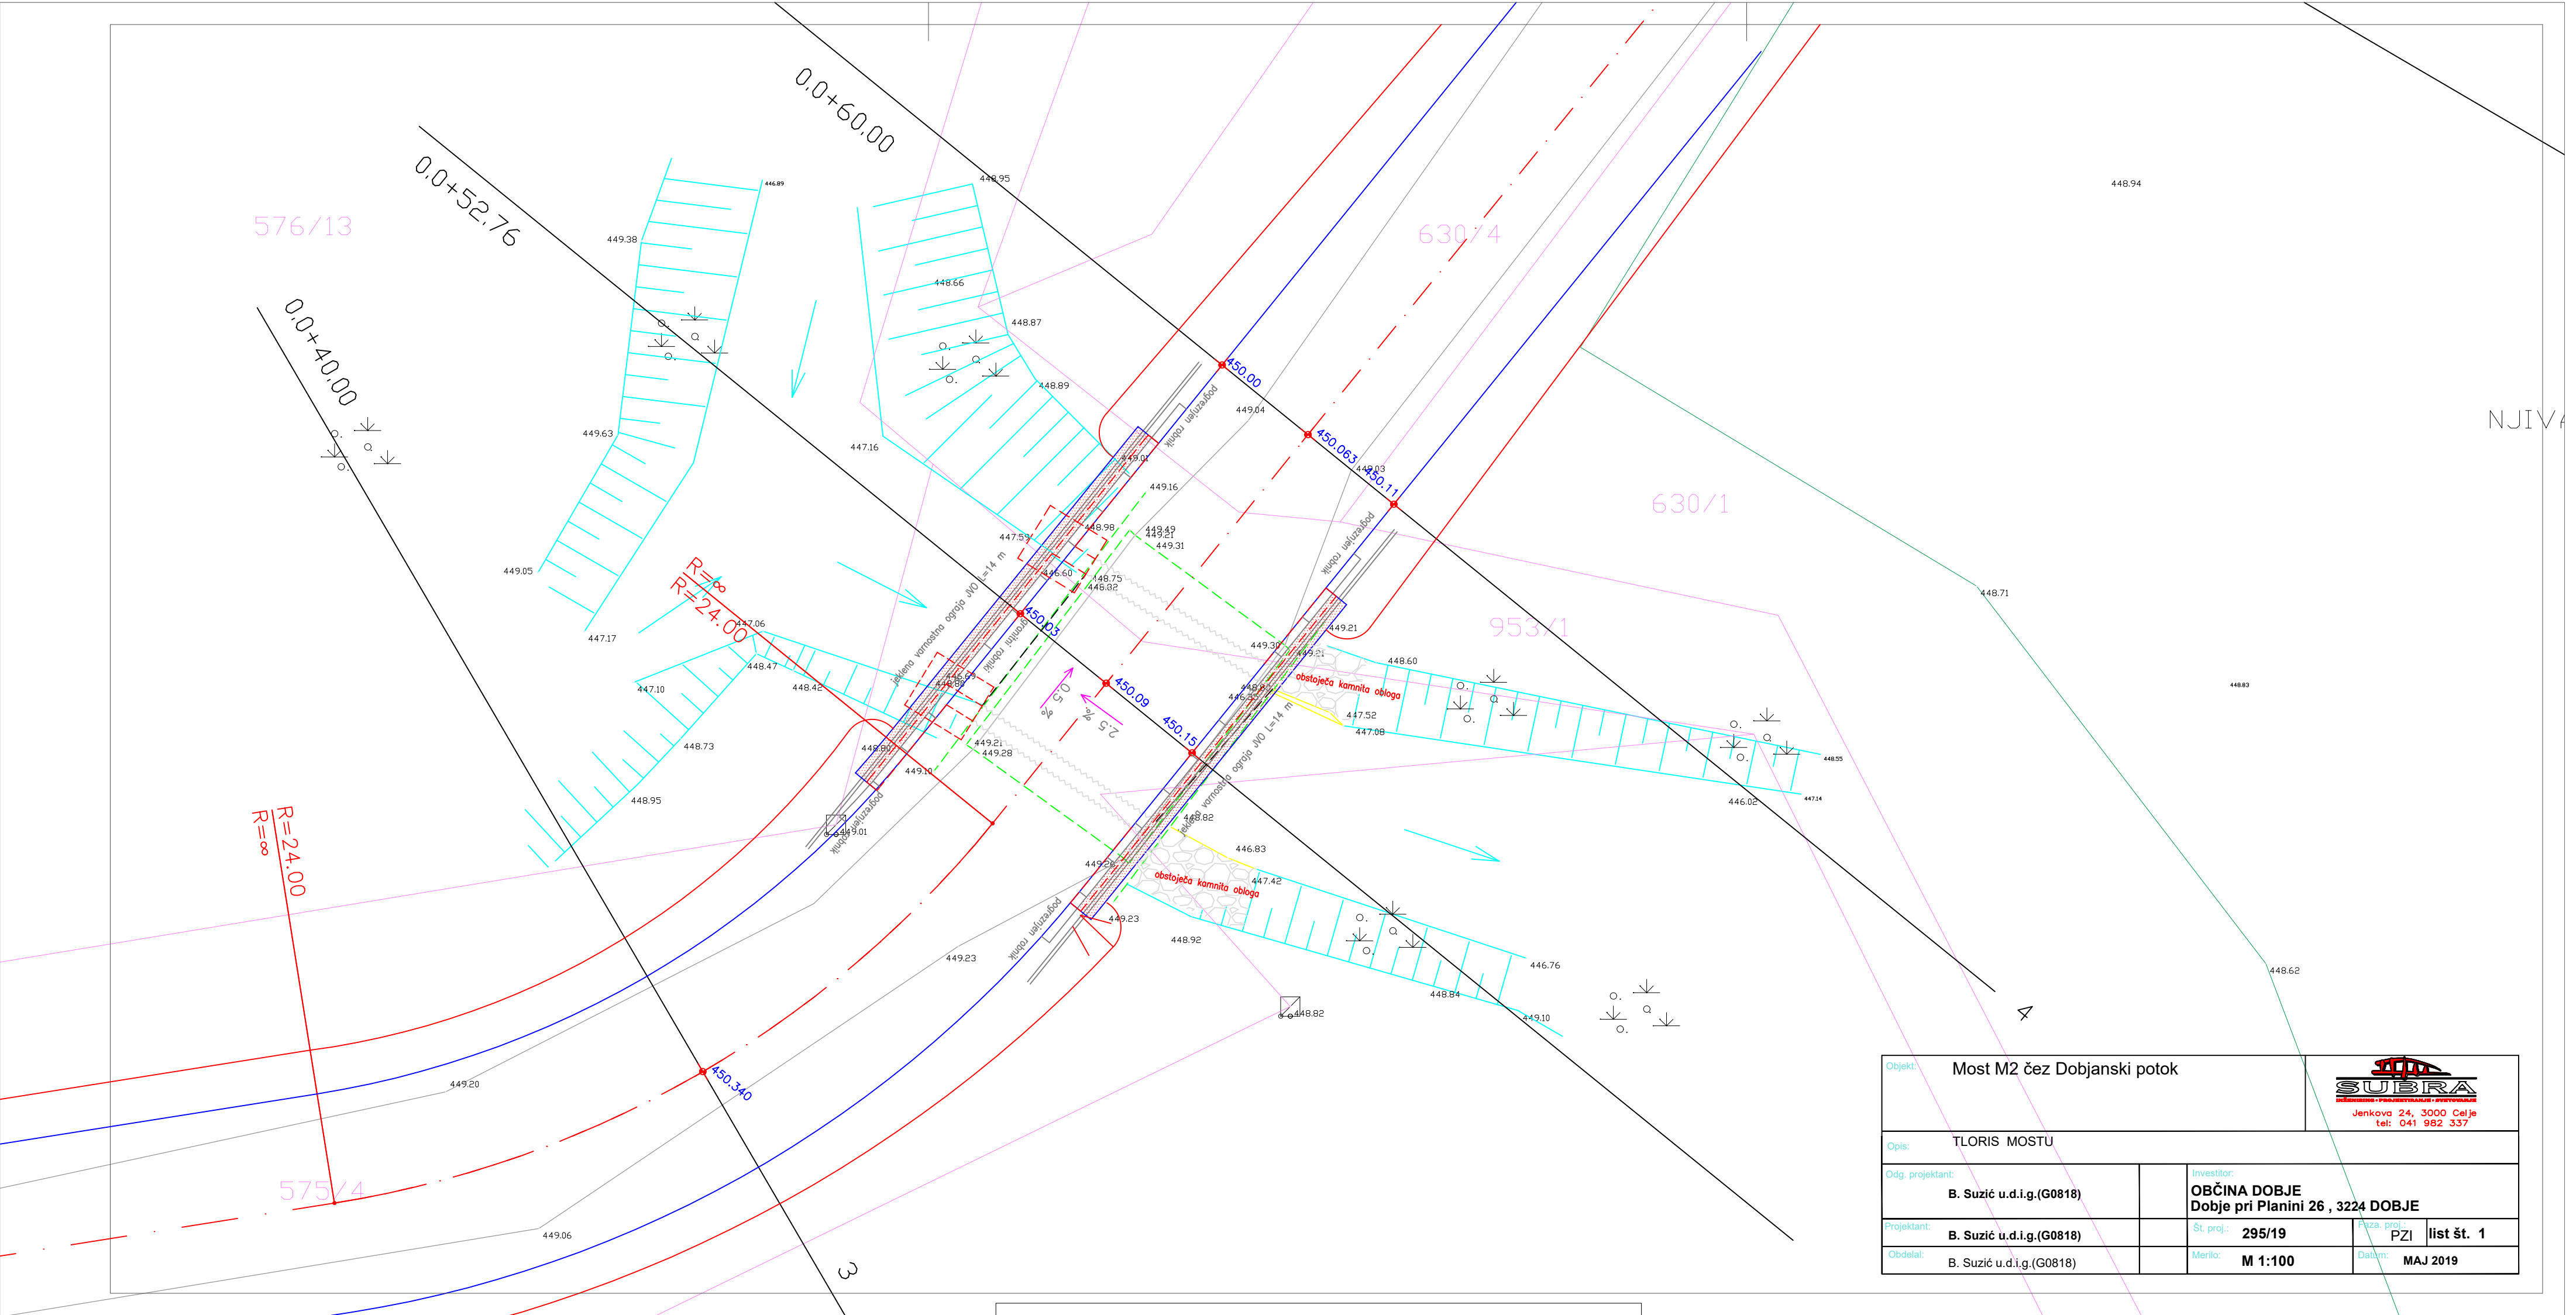

Objekt: Most M2 čez Dobjanski potok		 Jenkovca 24, 3000 Celje tel: 041 982 337	
Opis: TLORIS MOSTU			
Odg. projektant: B. Suzić u.d.i.g.(G0818)		Investitor: OBČINA DOBJE Dobje pri Planini 26 , 3224 DOBJE	
Projektant: B. Suzić u.d.i.g.(G0818)		Št. proj.: 295/19	PZI list št. 1
Obdelal: B. Suzić u.d.i.g.(G0818)		Merilo: M 1:100	Datum: MAJ 2019