


[illegible]

nivo podesta +0,70


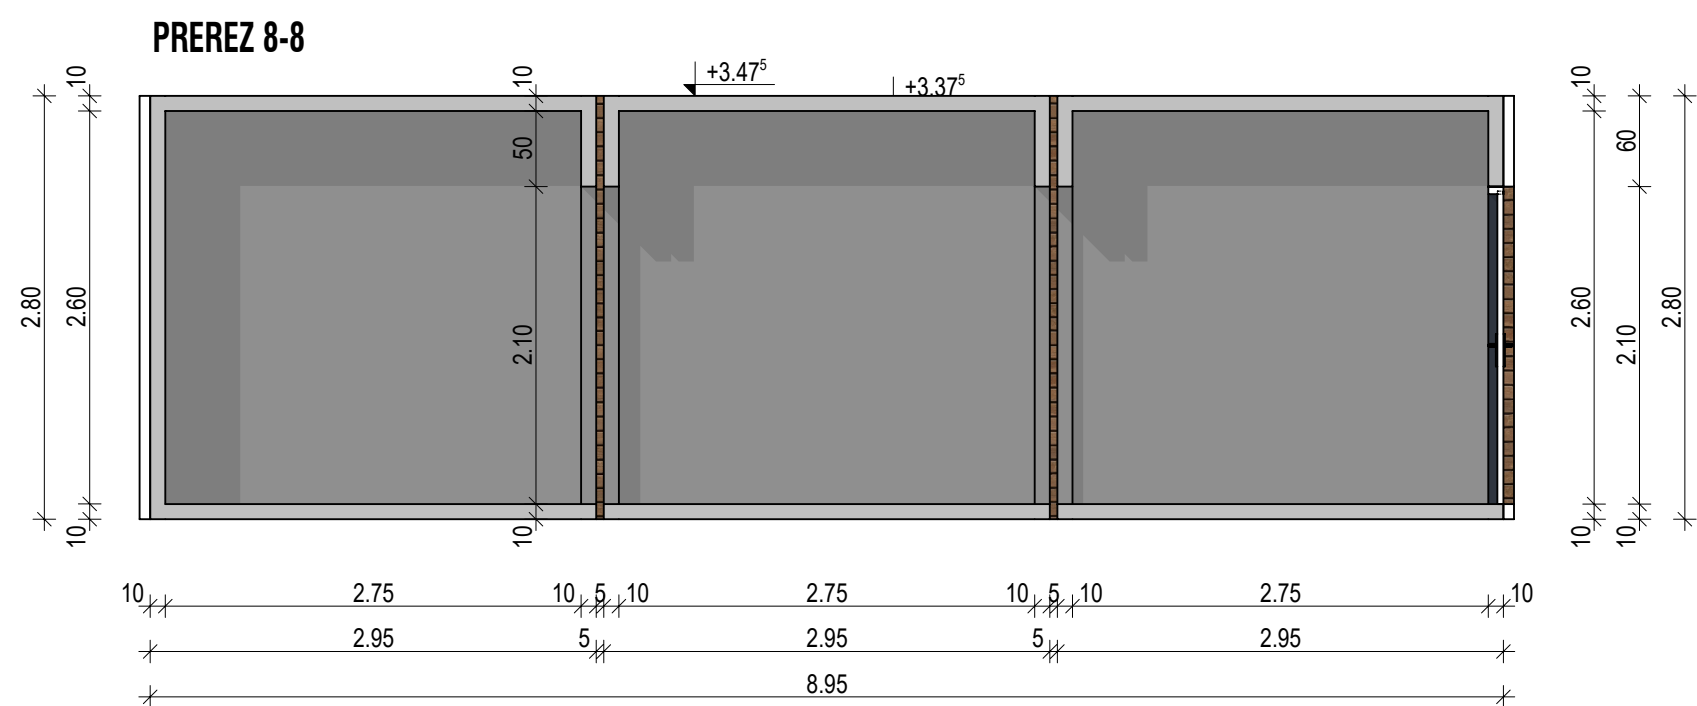

**biro biro**  
biro biro, arhitektura, oblikovanje in svetovanje d.o.o.  
ribniška ulica 4 | 2000 maribor | [www.birobiro.si](http://www.birobiro.si)

investitor		OBČINA KRIŽEVCI	objekt
naslov		Križevci pri Ljutomeru 11 9242 Križevci pri Ljutomeru	investitor
vrsta projekta		PZI	projekt
številka projekta		21/2015	
odgovorni vodja projekta		Uroš ROŠKER, u.d.i.a. ZAPS 1737	
vrsta načrta		1 - NAČRT ARHITEKTURE	načrt
številka načrta		21/2015-A	
datum načrta		junij 2018	
odgovorni projektant		Uroš ROŠKER, u.d.i.a. ZAPS 1737	vesebina
sodelavci		Tomaž Vedlin. gradb. teh.	
MODULI 06, 07A, 07B			M4
merilo		1:50	M4
± 0,00		181,60 n.m.v.	