




TLORIS

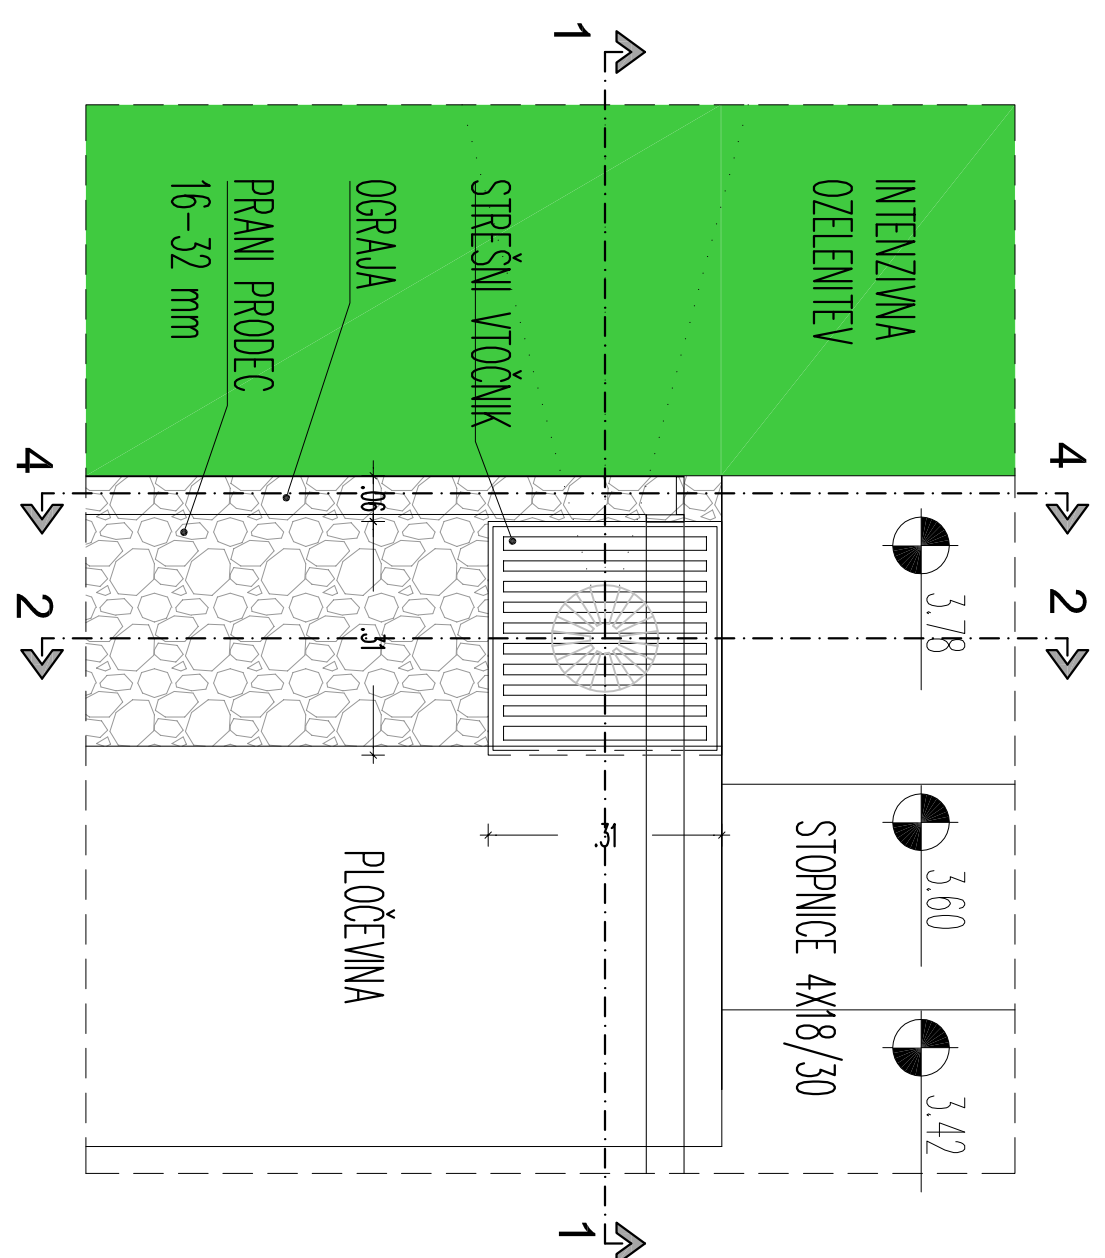


PREREZ 2-2

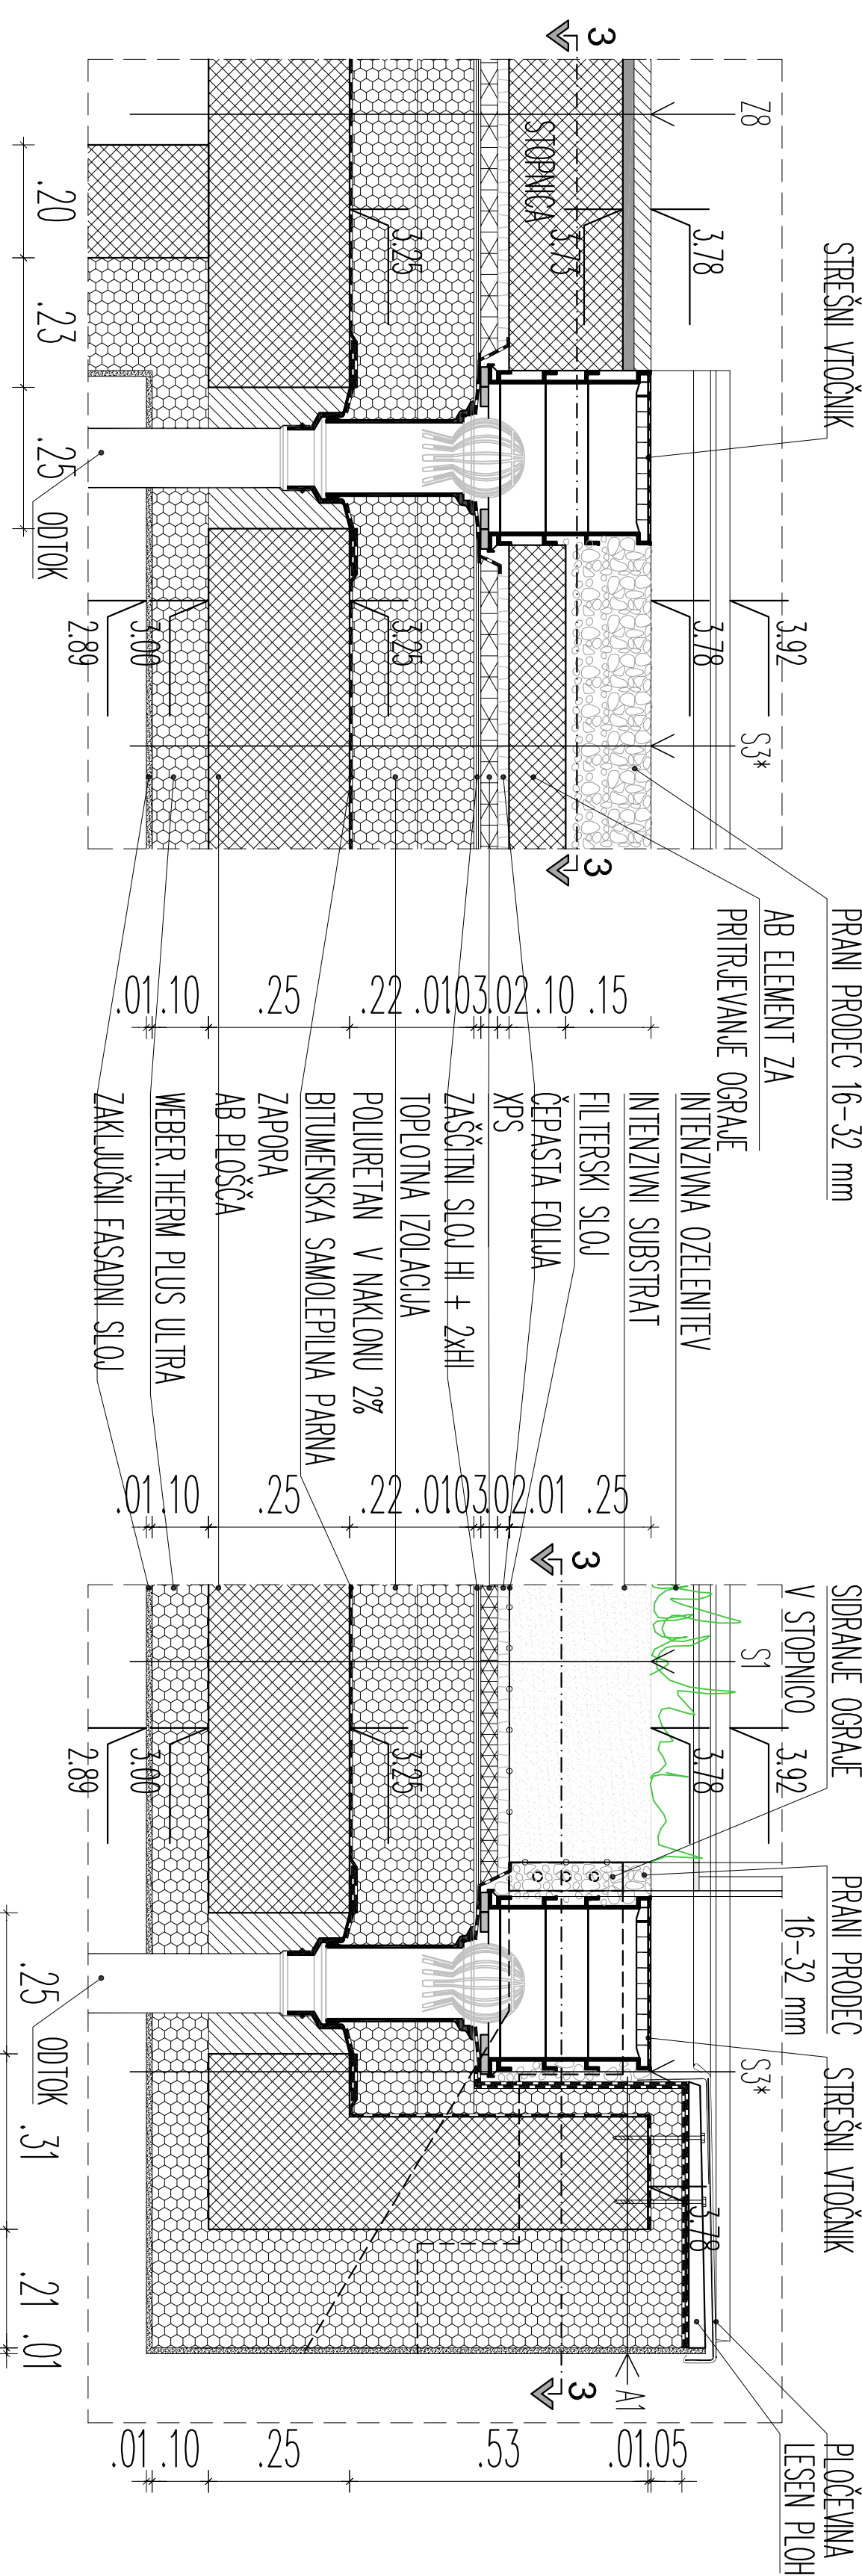


PREEREZ 3-3

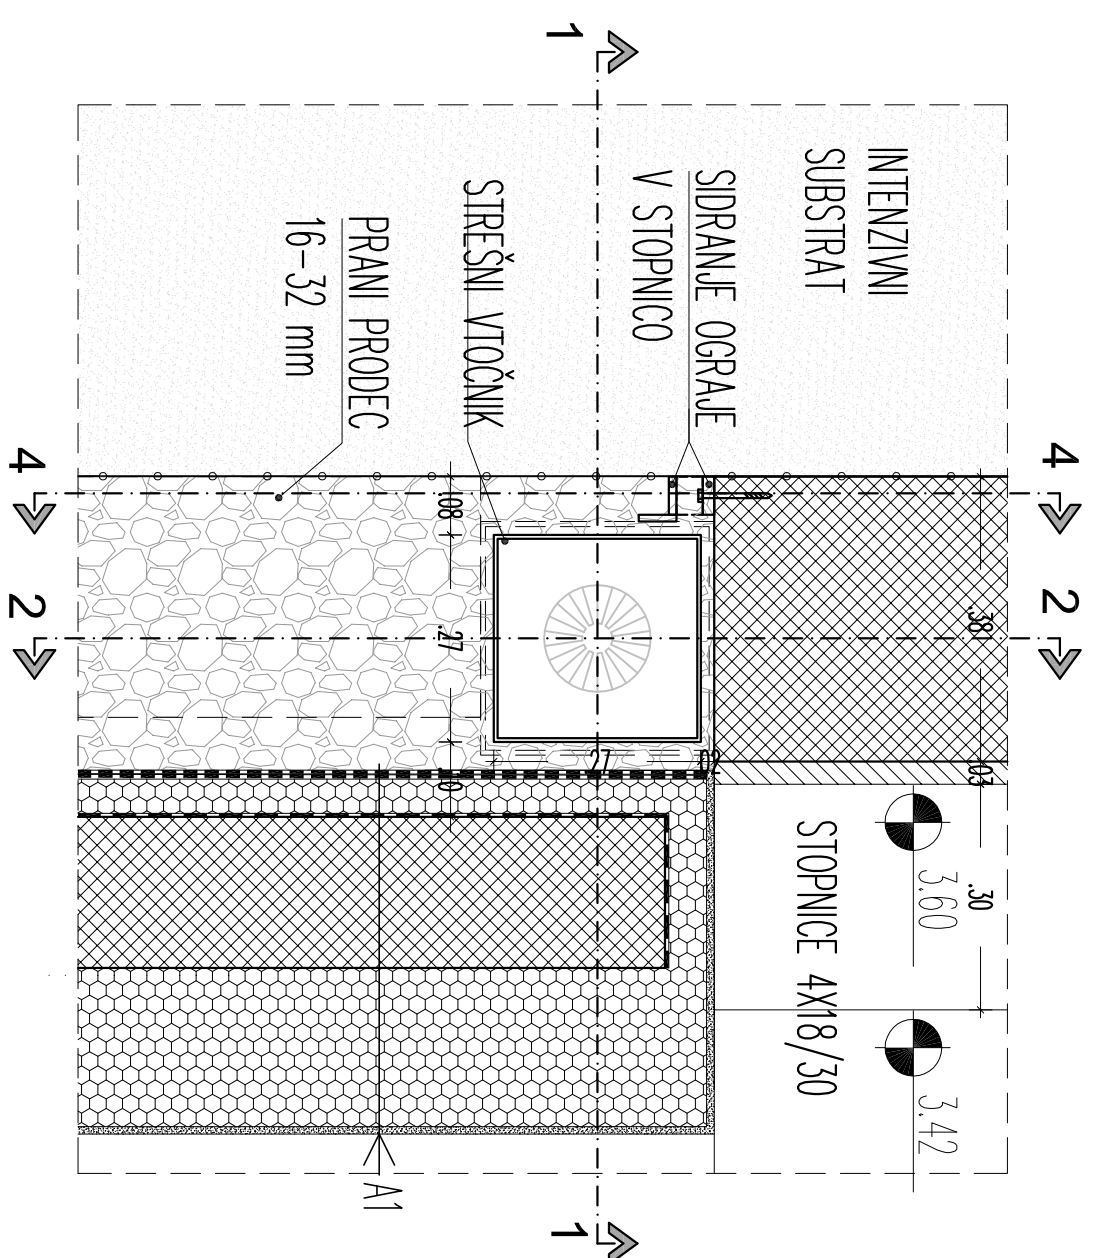

PREREZ 4-4

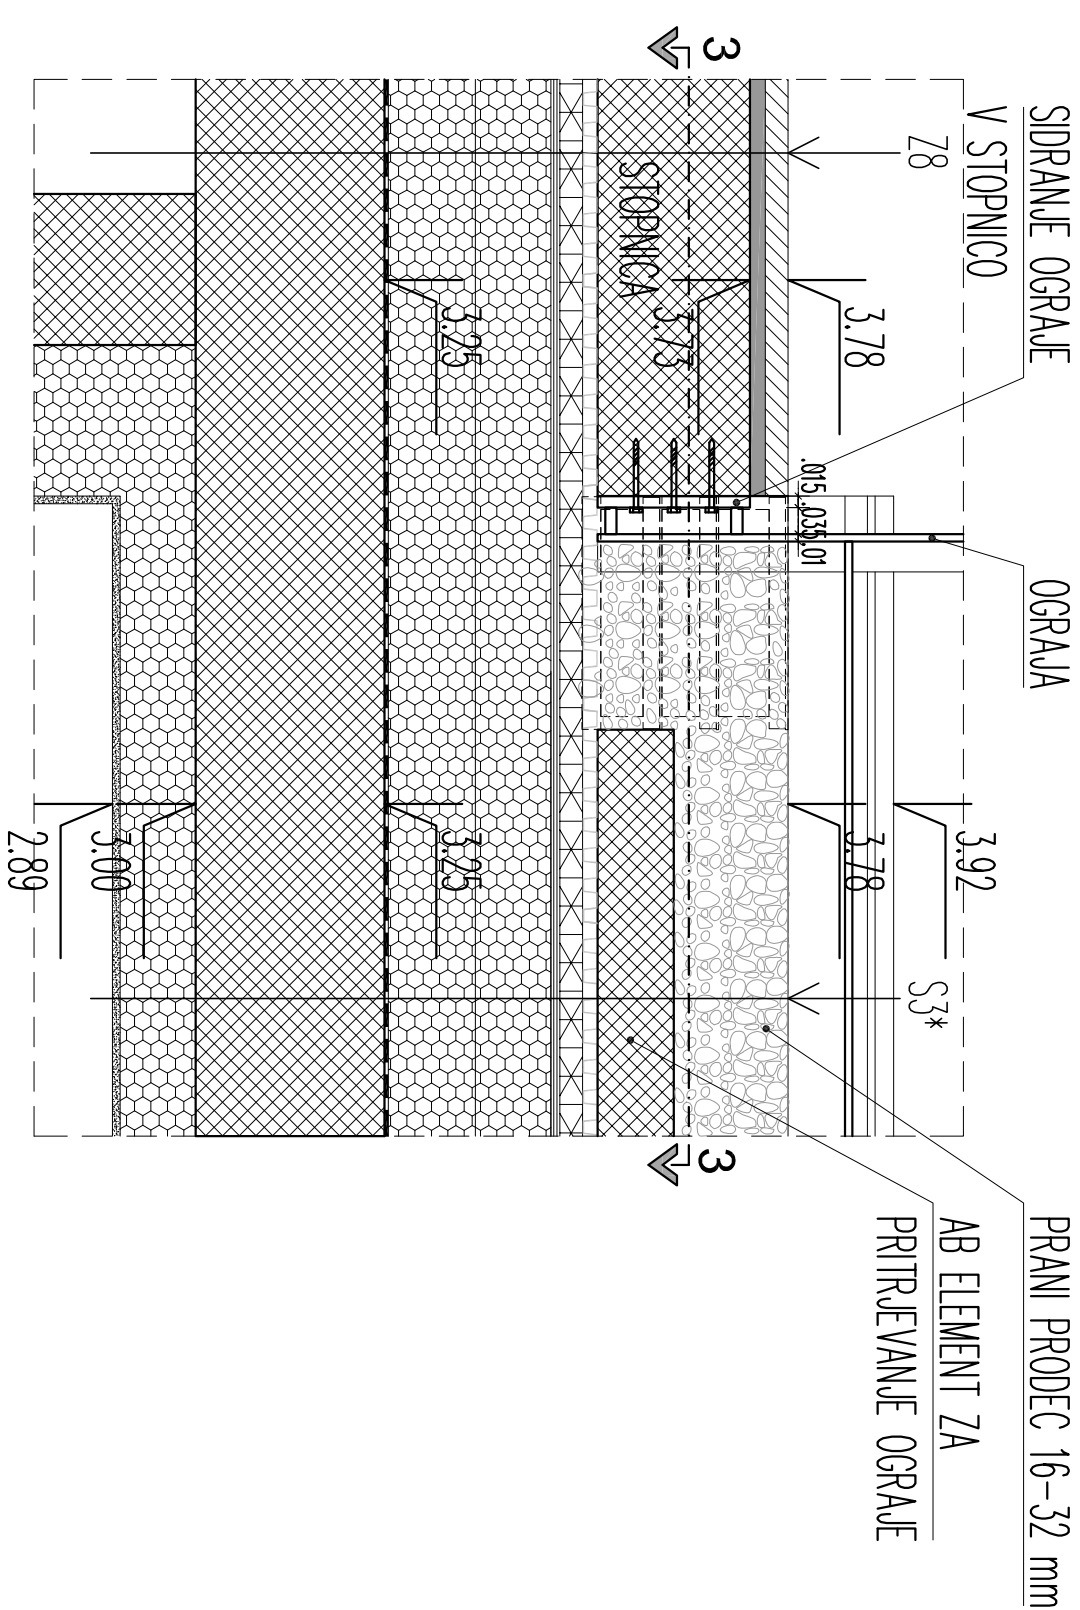

PREEREZ 1-1

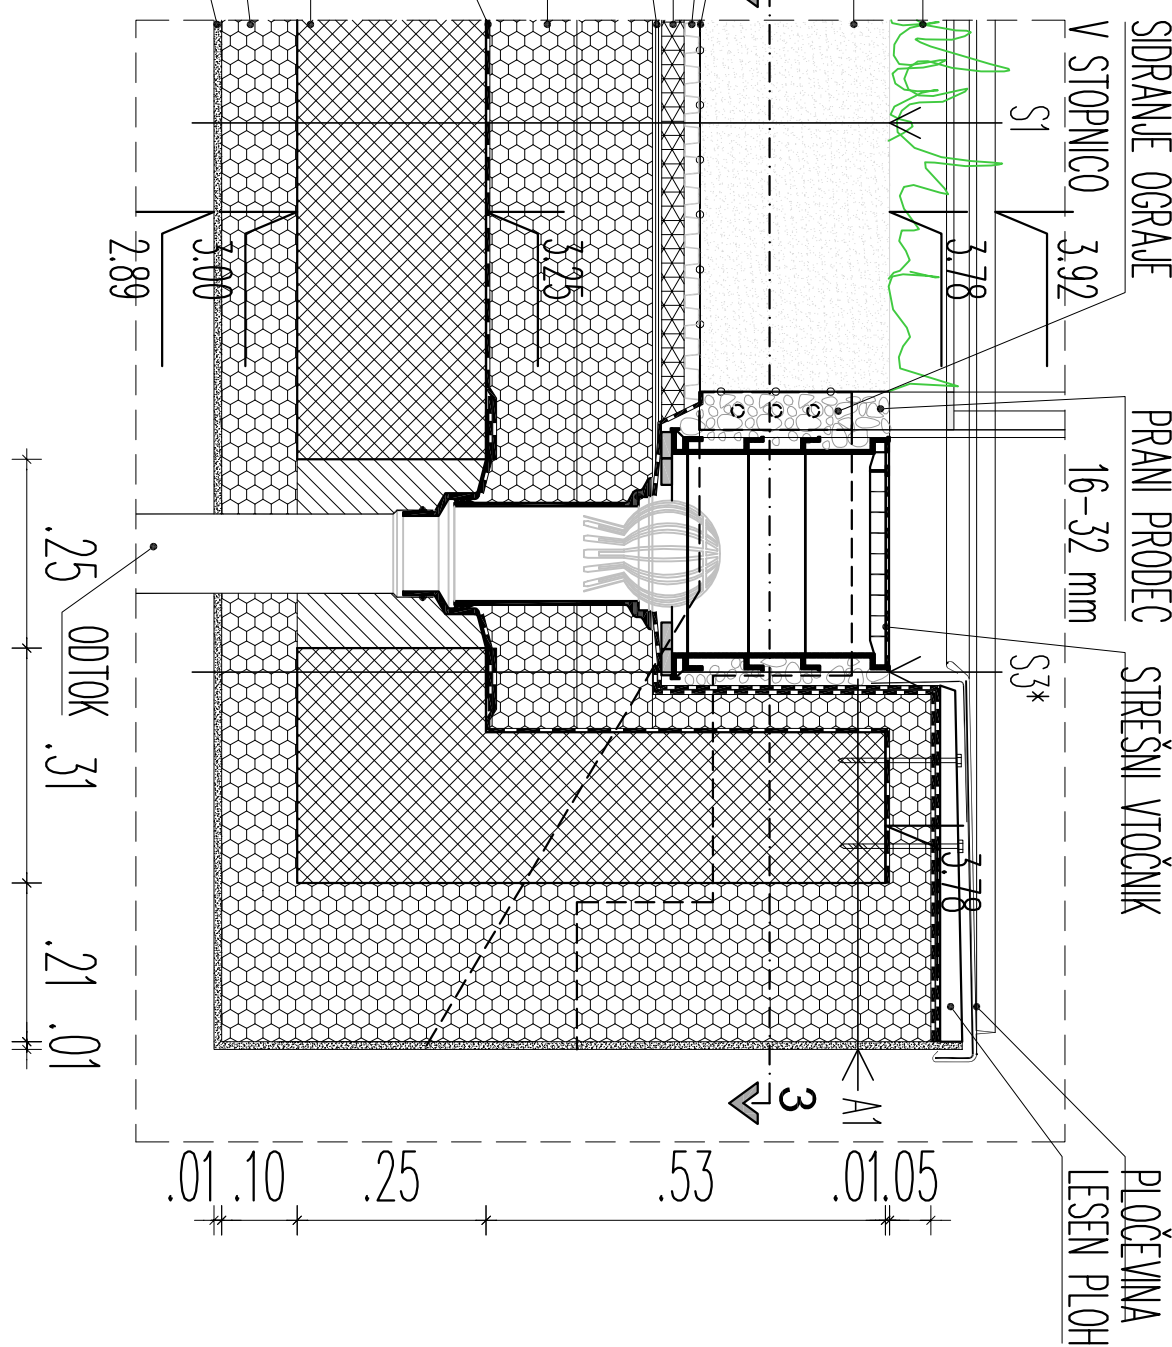

DETALJ STREŠNEGA VTOČNIKA Z VERTIKALNIM IZTOKOM

[illegible]