




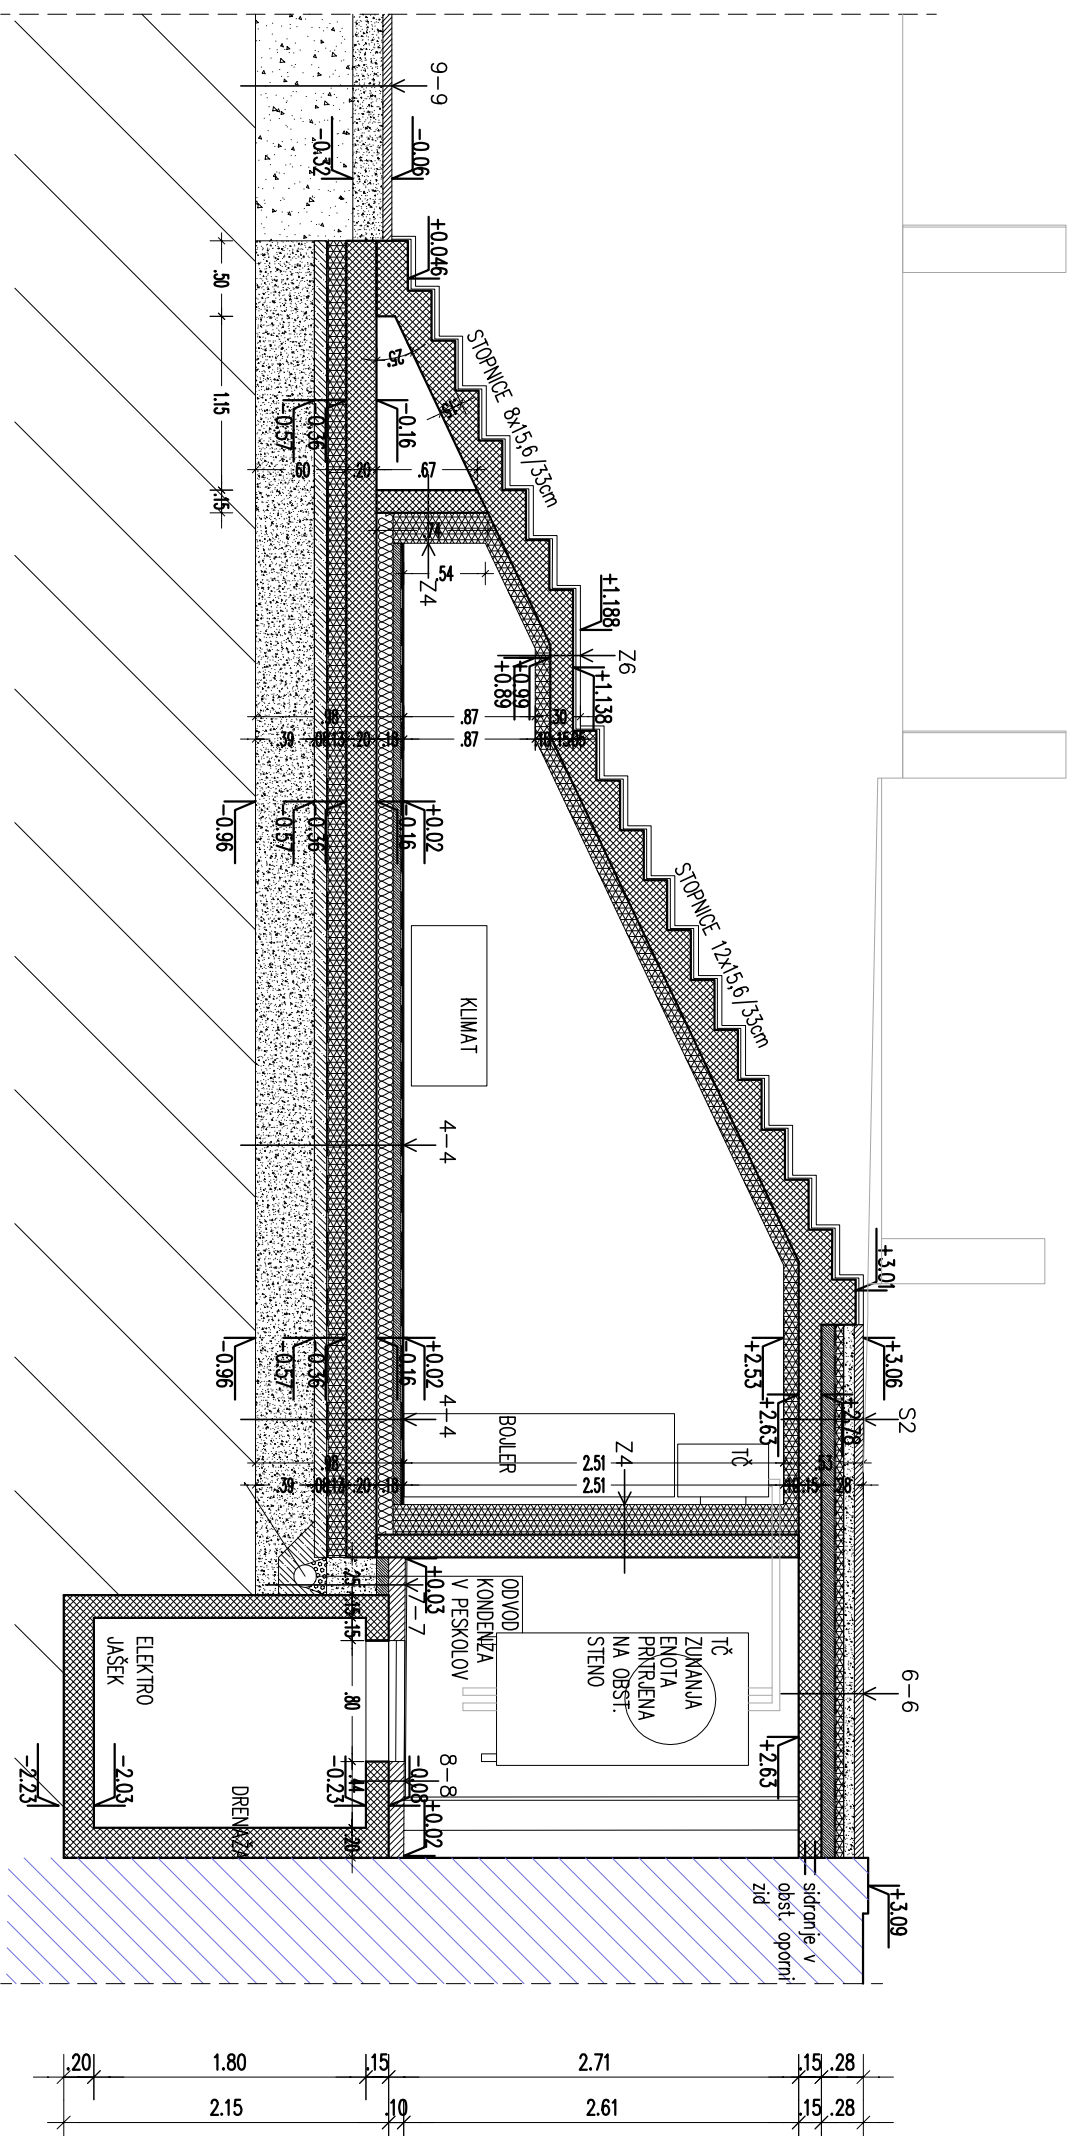

PREREZ F-F

LEGENDA:

- | | |
|---|---|
|  | RUŠENJE |
|  | OBSTOJEĆE SE NE OBDELUJE |
|  | OPEČNI ZIDOV |
|  | ARMIRAN BETON |
|  | UTRJEJENO NASUTJE – GRAMAZ |
|  | TOPLOTNA IZOLACIJA XPS |
|  | TOPLOTNA IZOLACIJA Poluret看 MG PUR ALLU |
|  | SISTEMSKE PLOŠĆE TALNO OGREVANJE |
|  | TOPLOTNA IZOLACIJA |
|  | HIDROIZOLACIJA |

PREREZ F-F


K₁ - inžéniring

projektkirani je, inženiring in svetovanje, d.o.o.		IZS 1411	
Šteta projekta	33/2016-PZI	datum	DECEMBER 2016
Inženir	OBČINA LOŠKI POTOK		
Nametil	HRIB-LOŠKI POTOK 17, 1318 LOŠKI POTOK		
Opis kolekci	DOZIDAVA VRTCA LOŠKI POTOK		
Vrsta projekta	PZI – PROJEKT ZA IZVEDBO		
Vrsta načrta	NAČRT ARHITEKTURE		
Velikost	PREREZ F-F	merilo	1:50
Dogovorjeni podprojekti	neke iz projekta, odob.	identifikacijska št.	podpis
Dogovorjeni projekti	ZVONKA KOROŠČAČ, univ.dipl.inž.arh.	ZAPS 0910 A	
Obrat	ZVONKA KOROŠČAČ, univ.dipl.inž.arh.	ZAPS 0910 A	
Identifikacijska šte.	9		