


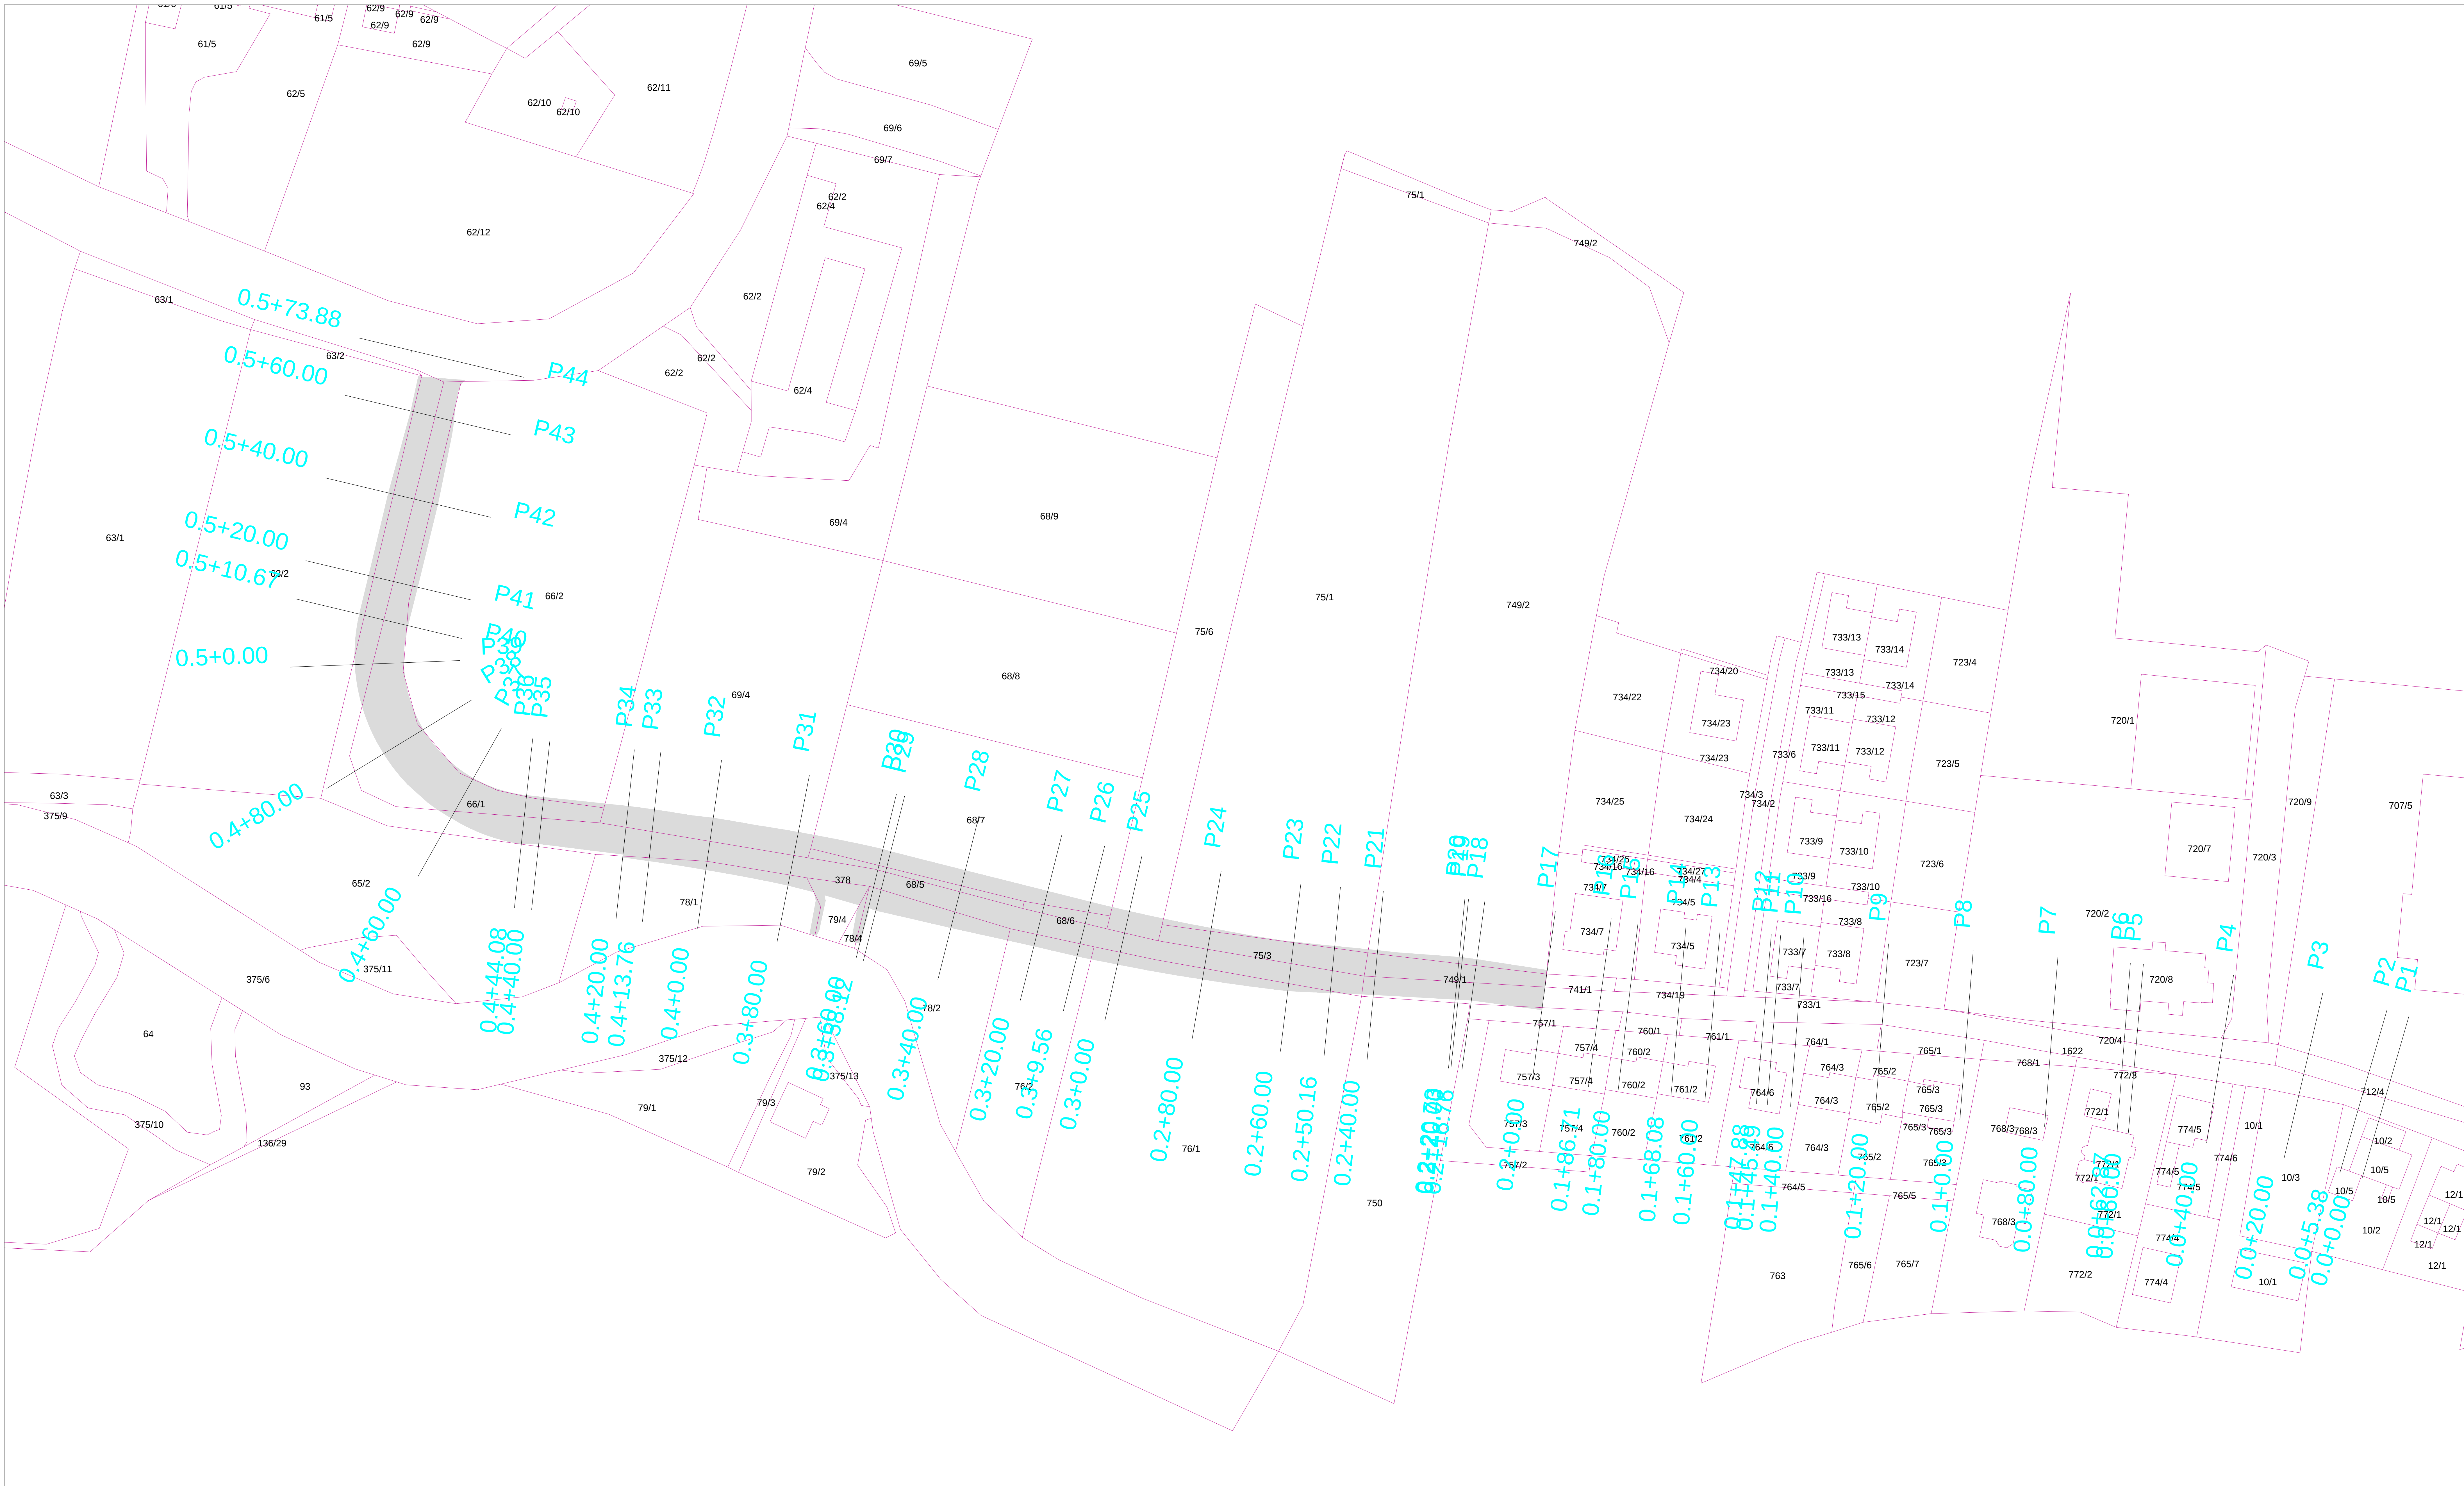

Legenda:

 poseg na parcele