


SITUACIJA VRTIN

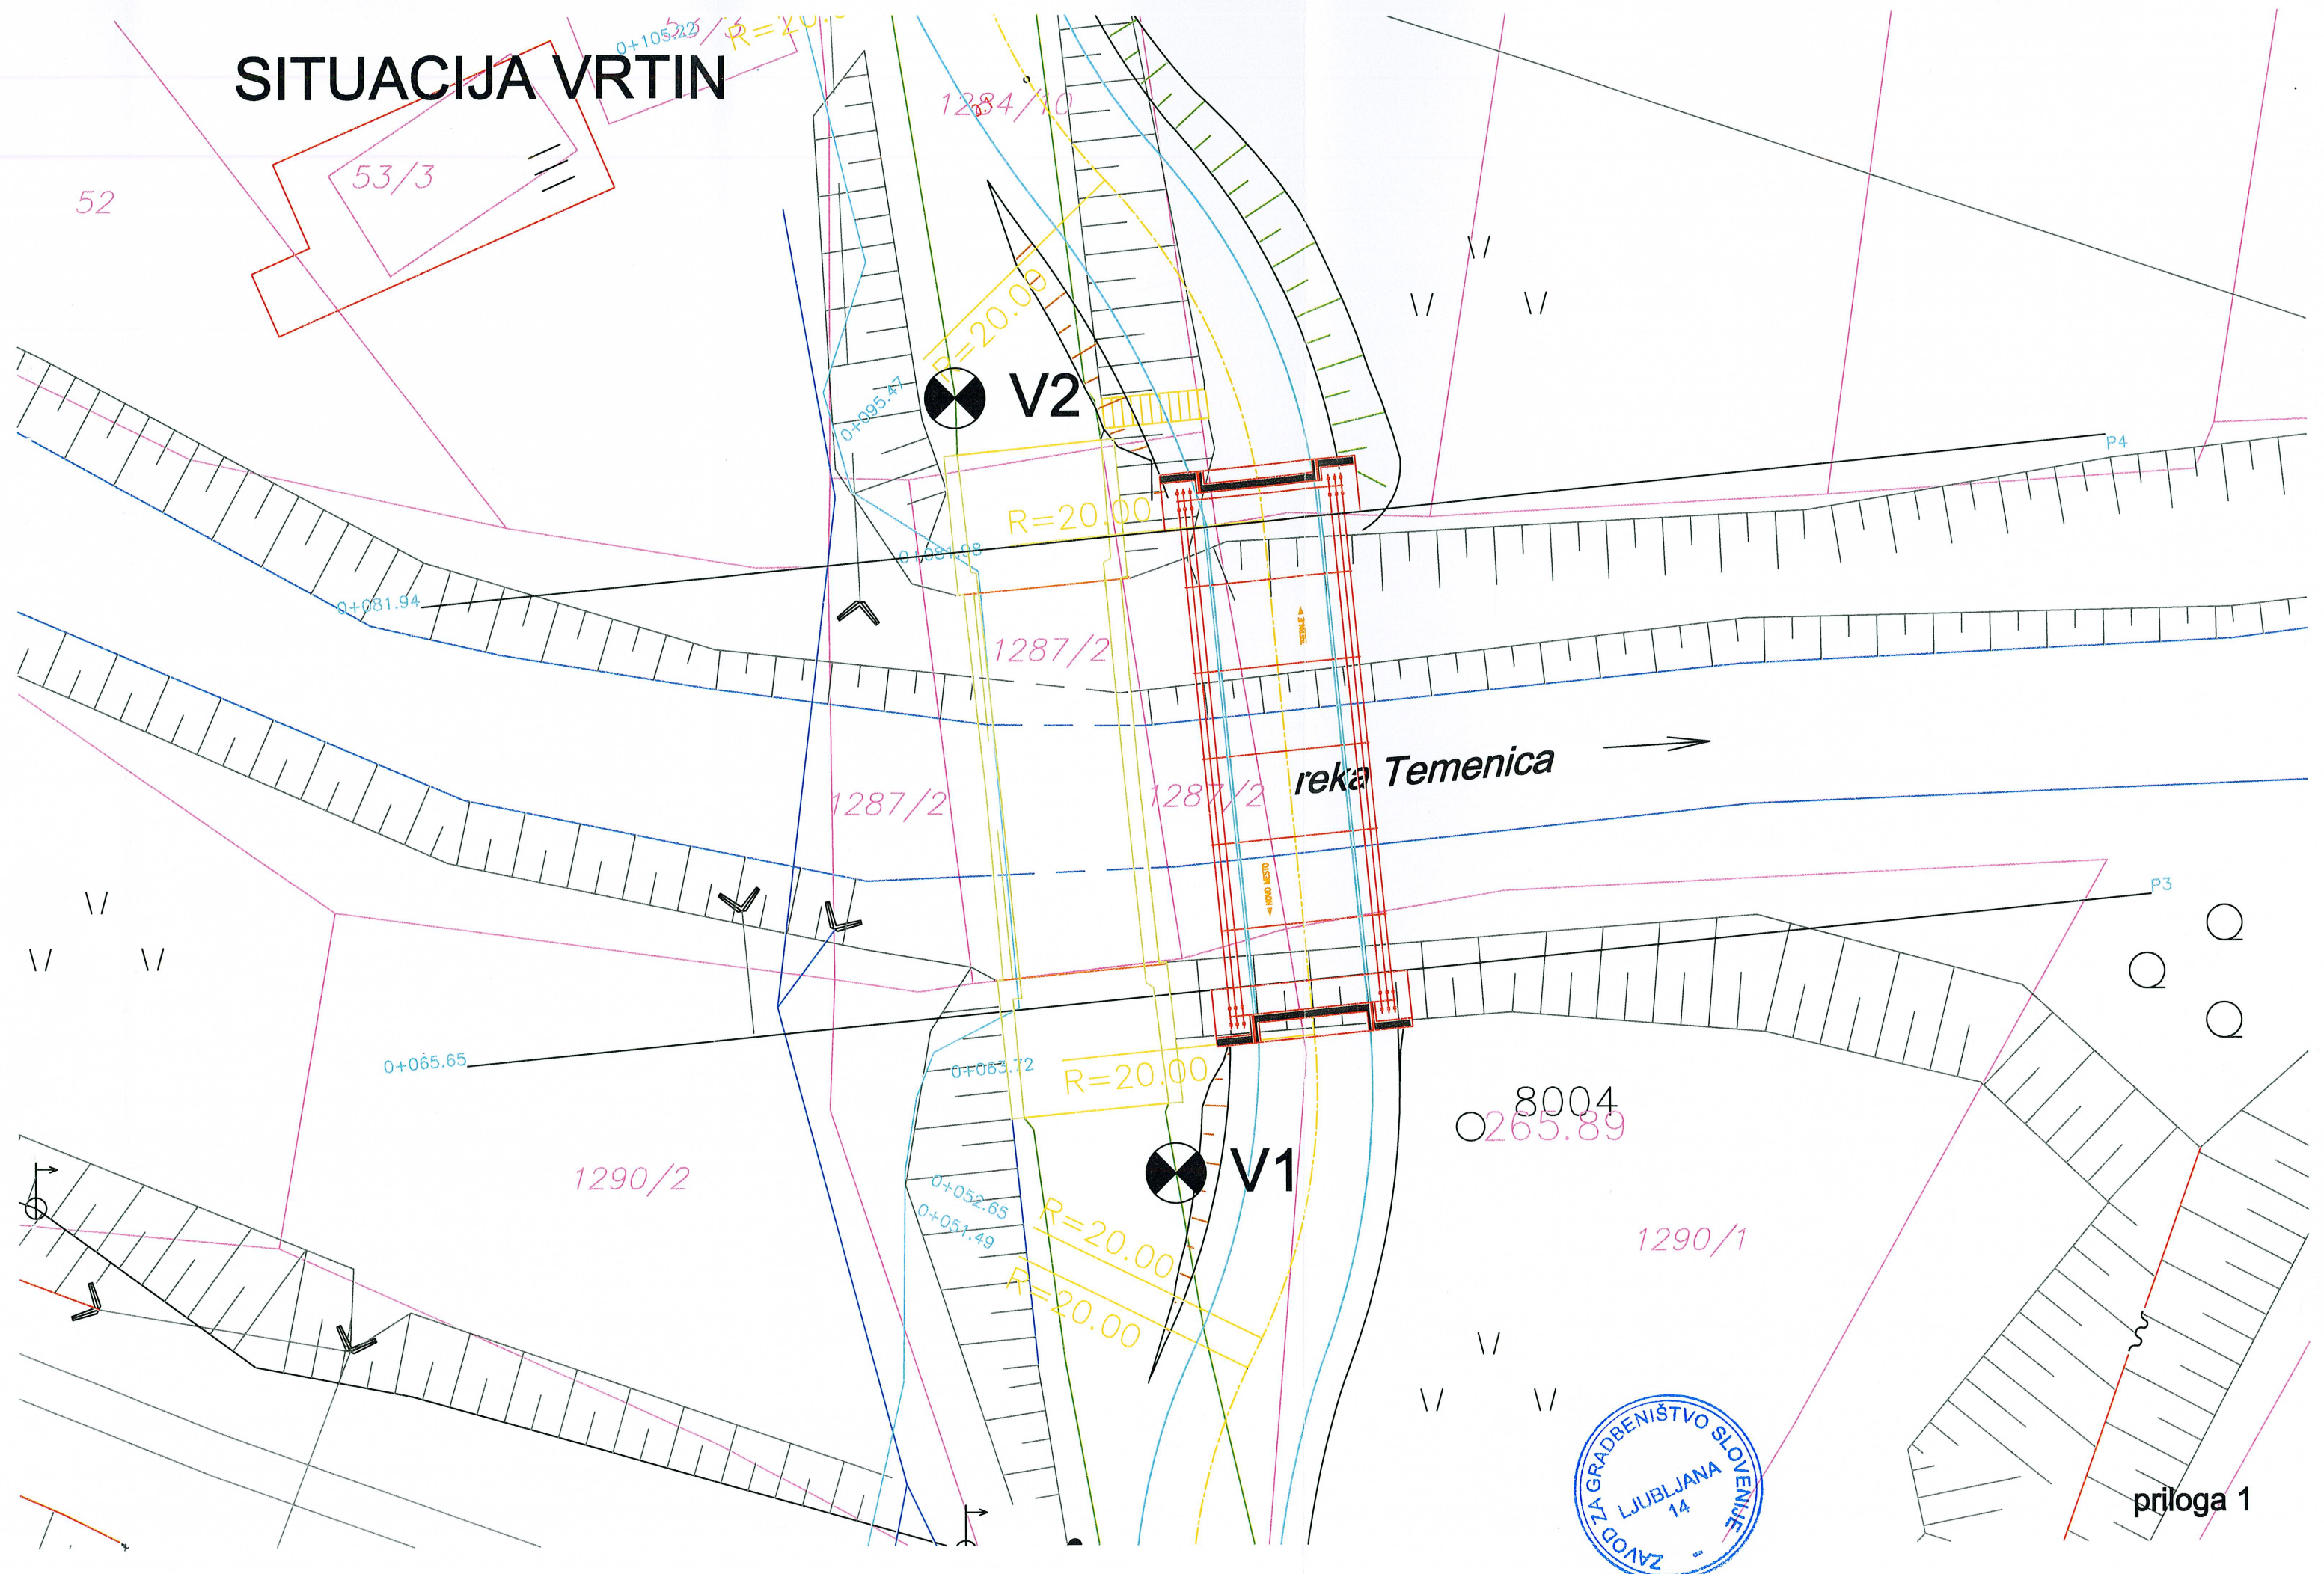

priloga 1