


PROFIL-6: OS_G
MERILO 1:250/100

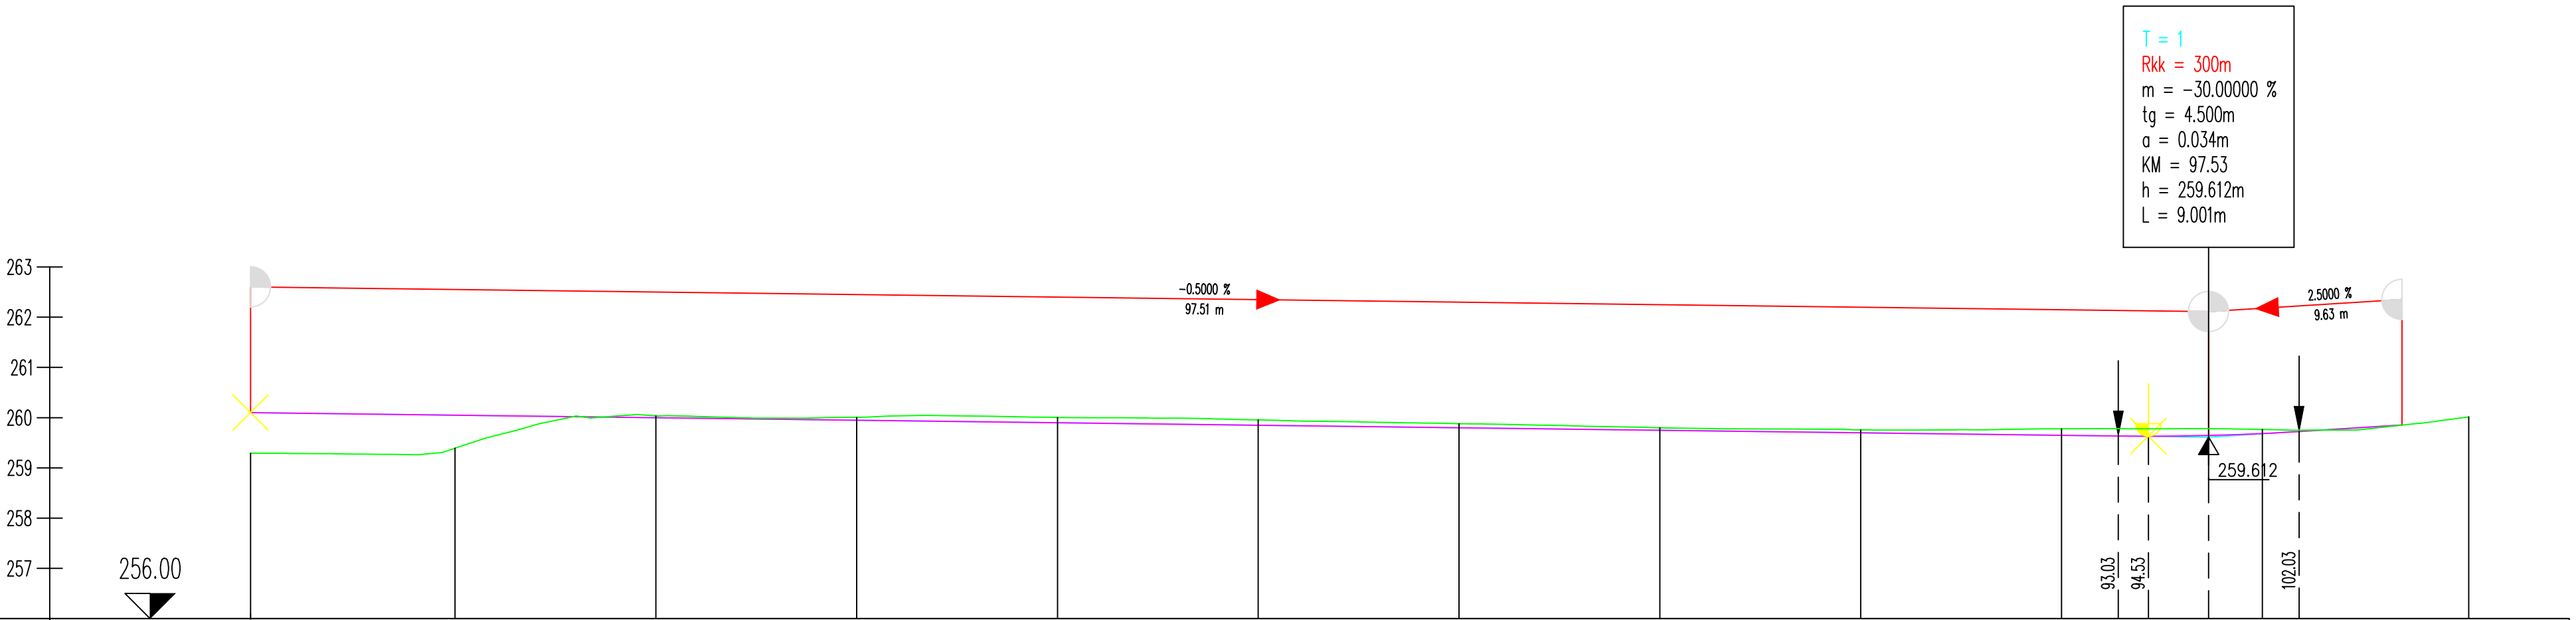

OZNAKE PROFILOV	10.182	P1	10.000	P2	10.000	P3	10.000	P4	10.000	P5	10.000	P6	10.000	P7	10.000	P8	10.000	P9	10.000	P10	10.279

Vse spremembe je potrebno uskladiti s projektantom!

Mere je potrebno kontrolirati na licu mesta!

spremembe:	datum spremembe:		